


PLAN

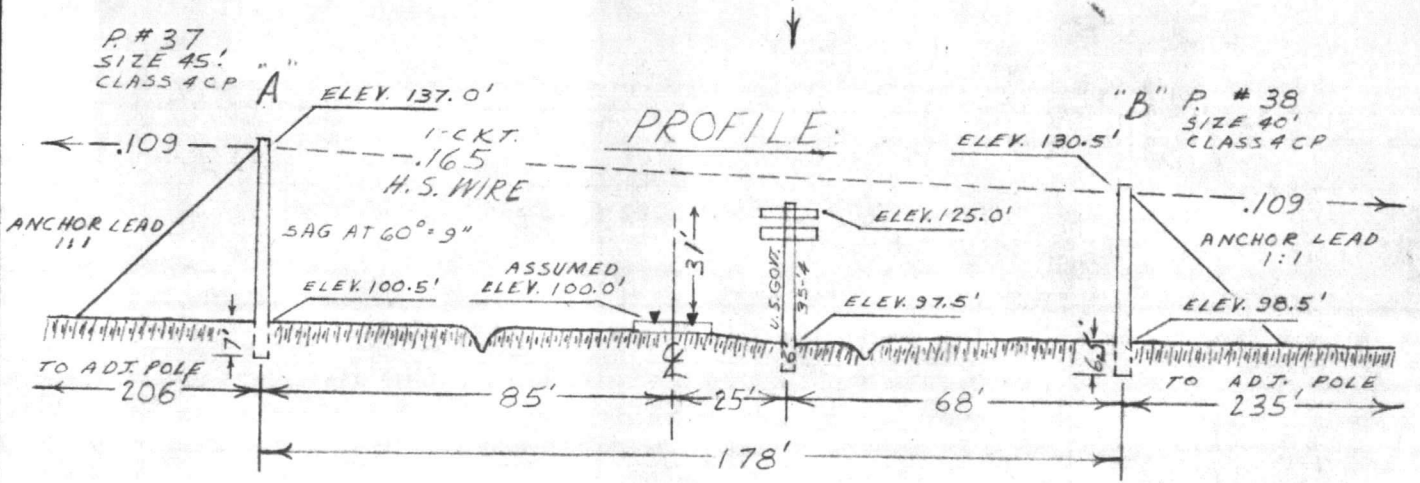

PROFILE:

SCALE:
 1" = 40' HOR.
 1" = 40' VER.

CAROLINA TELEPHONE AND TELEGRAPH COMPANY TARBORO, N. C. SWANSBORO, N.C.		ENGINEER	ESTIMATE
		W.E.T.	4157-R
PROPOSED AERIAL WIRE CROSSING OVER TRACKS OF THE U.S. GOVERNMENT RAILROAD 2,405 FT. NORTH OF MILE POST # 14 NEAR STELLA, N.C.		DRAFTSMAN	DRAWING
		J.L.S.	OF DRAWINGS
B.O. YANNORT ENGRS. INC. CHARLOTTE, N.C.		APVD. ENG.	APVD. EQPT.
		APVD. TRANS.	DATE:

