



Note: Holes in top box of aerator to be cut clean and all splinters removed.

DETAIL PLAN OF AERATOR
SCALE 1"=2'

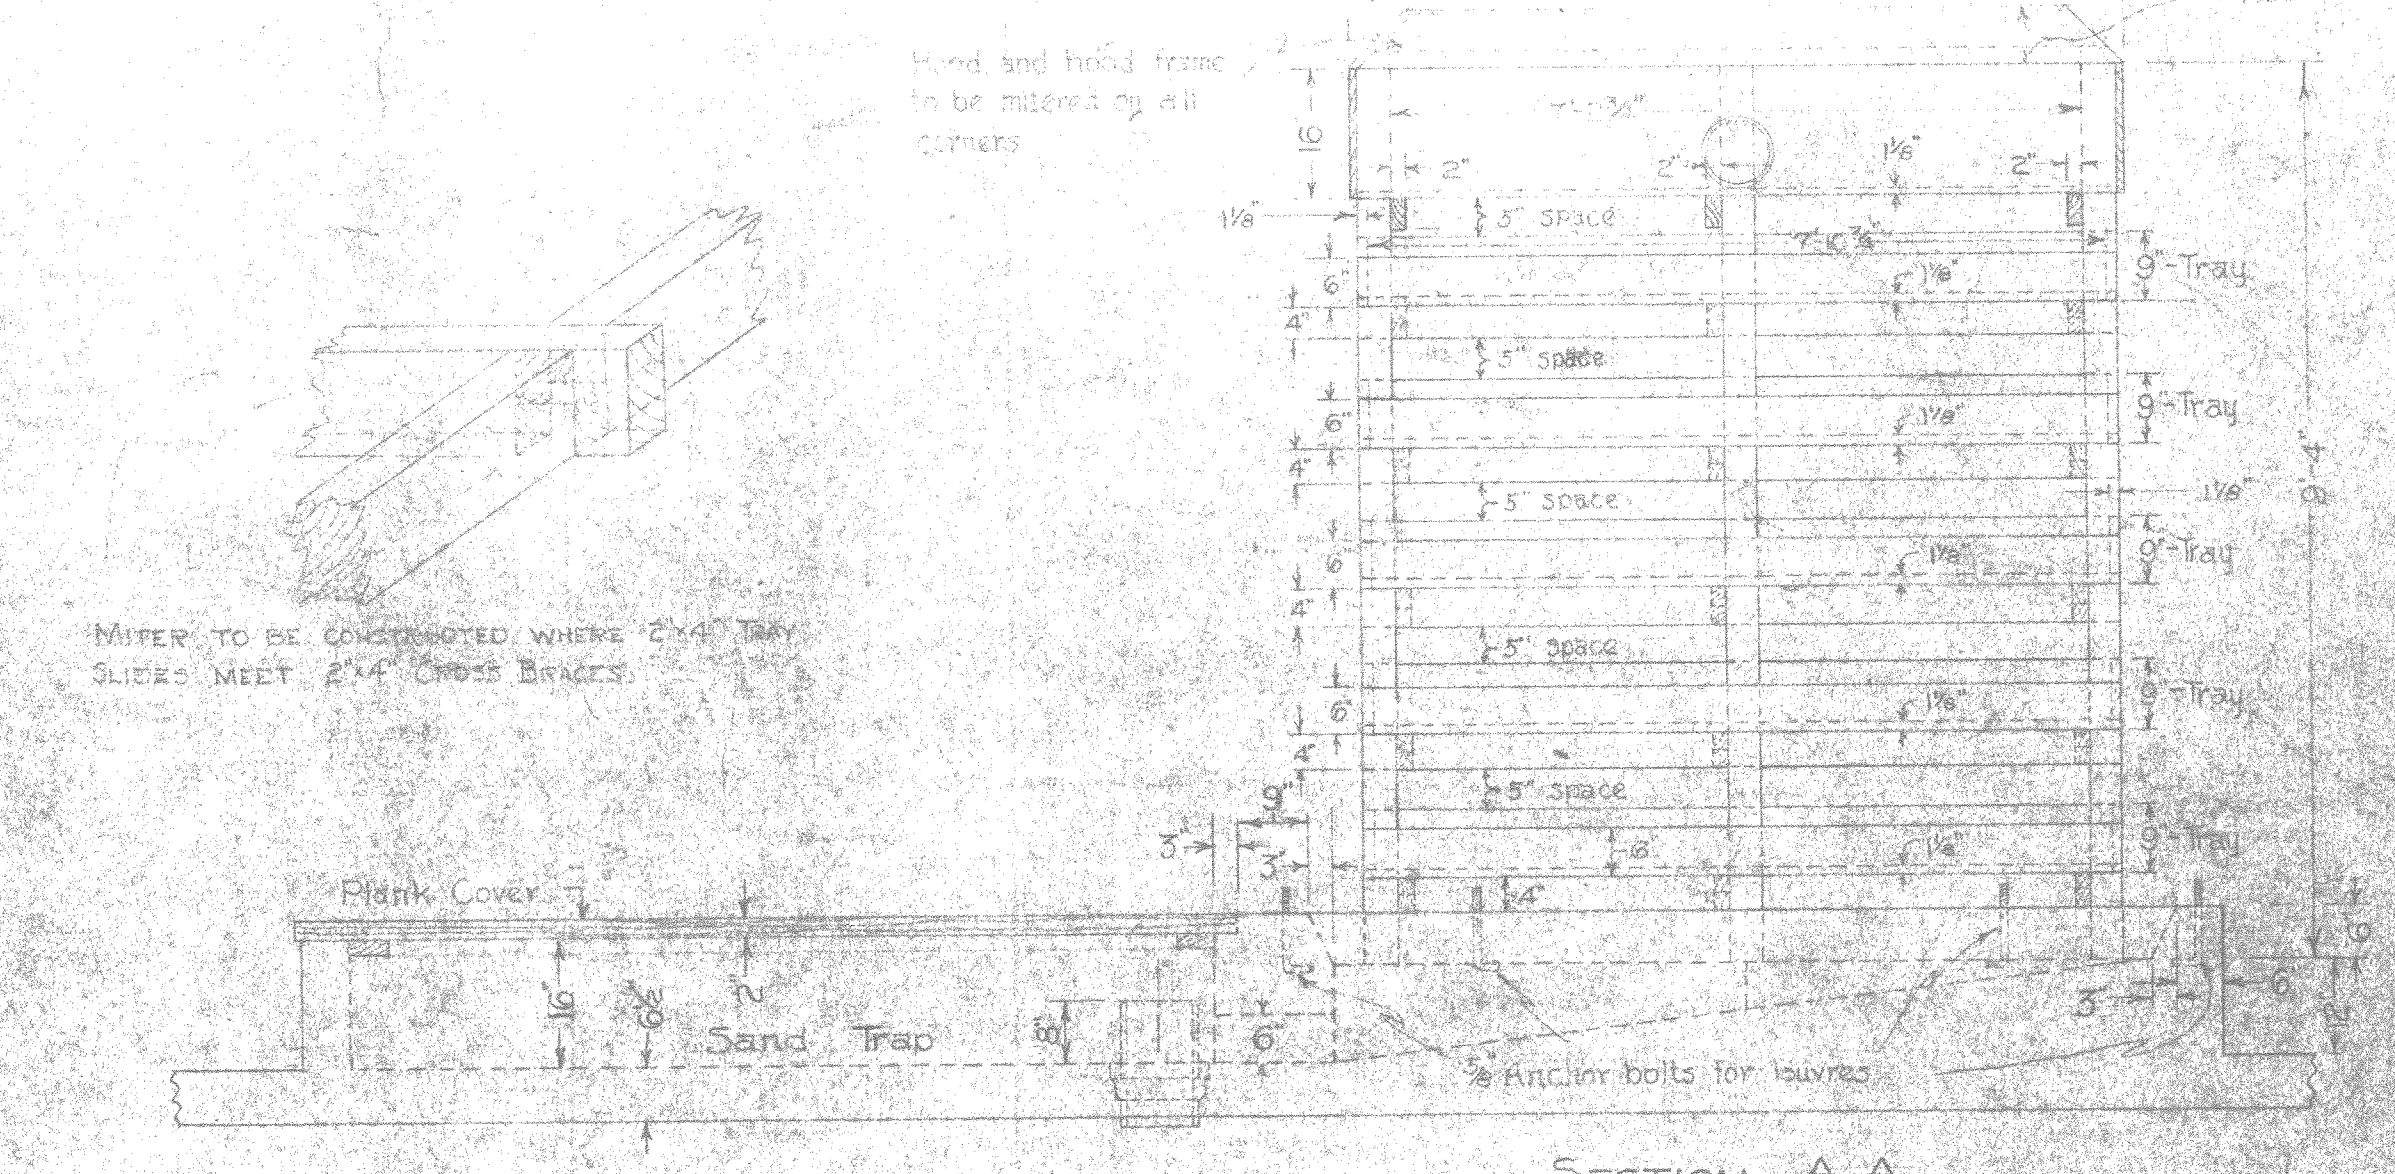

SECTION A-A
SCALE 1"=2'

NOTES:
All lumber to be of the size indicated on the plan when dressed.
Trays to be substantially reinforced at all corners with corner posts - joints to be set flush with face and securely screwed in place.

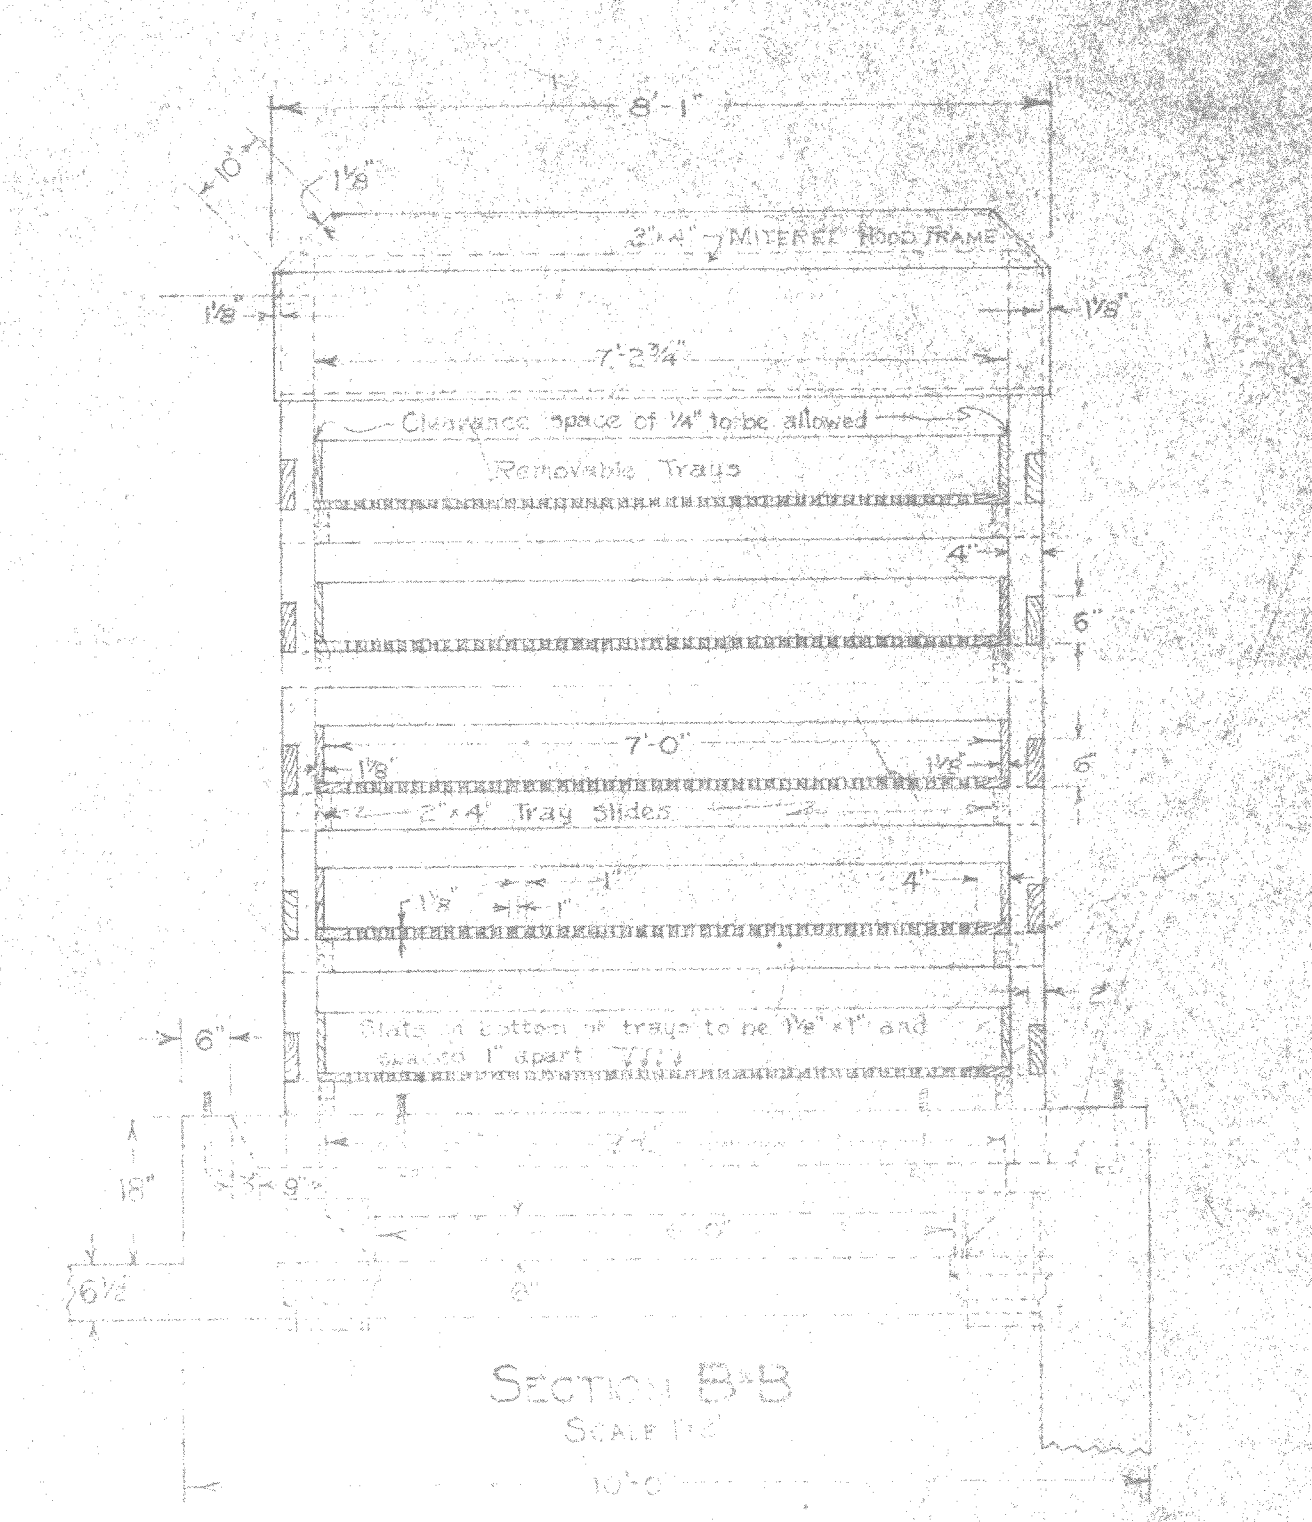

SECTION B-B
SCALE 1"=2'

DRAWN BY: [Name] CHECKED BY: [Name] IN CHARGE: [Name] DATE: [Date] SCALE: [Scale] Y&E, DURHAM, N.C.	CAPS & JE GREENER CO. - ARCHITECT-ENGINEERS DURHAM, N.C. BALTIMORE, MD. MARINE BARRACKS - NEW RIVER, N.C. BUREAU OF YARDS AND DOCKS - U.S. NAVY.
WATER, DRAINAGE & AERATOR DETAILS CLEAR WATER STORAGE & PUMPING PLANT TENT CAMP, N.C.	

