


REVISIONS		
SYM	DESCRIPTION	DATE APPROVED

NOTE: REESTABLISH GRASSING WHERE DISTURBED DURING INSTALLATION OF PIPE LINES

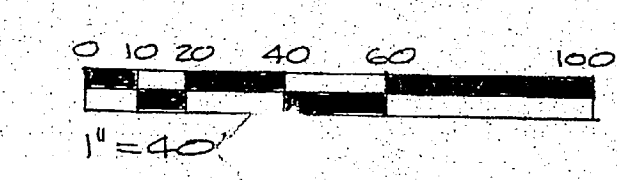

HENRY VOH DESS & ASSOCIATES CONSULTING ENGINEERS WILMINGTON, N. C.		DEPARTMENT OF THE NAVY NAVAL FACILITIES ENGINEERING COMMAND ATLANTIC DIVISION NORFOLK, VA.	
DES. J.R.B. DR. A.W. CHG. J.R.B.		NAVAL STATION	
ENGR. H.V.O. CH. ENGR. J.R.B.		WATER TREATMENT PLANTS, WELLS AND DISTRIBUTION SYSTEM	
SUBMITTED BY: <i>J.R.B.</i>		CAMP LEJEUNE, NORTH CAROLINA	
DATE: <i>7/12</i>		DISTRIBUTION LINES	
APPROVED: <i>J.R.B.</i>		DRAWING NO. 1338927	
PUBLIC WORKS OFFICER		NAVY DRAWING NO.	
DATE: <i>7/12</i>		F 80091	
SCALE: AS SHOWN		SHEET 39 OF 48	
		84927	

