


NOTE: ALL BUILDINGS AND STRUCTURES IN THE BEACH AREA ARE PREFIXED BY BA-

A T L A N T I C O C E A N

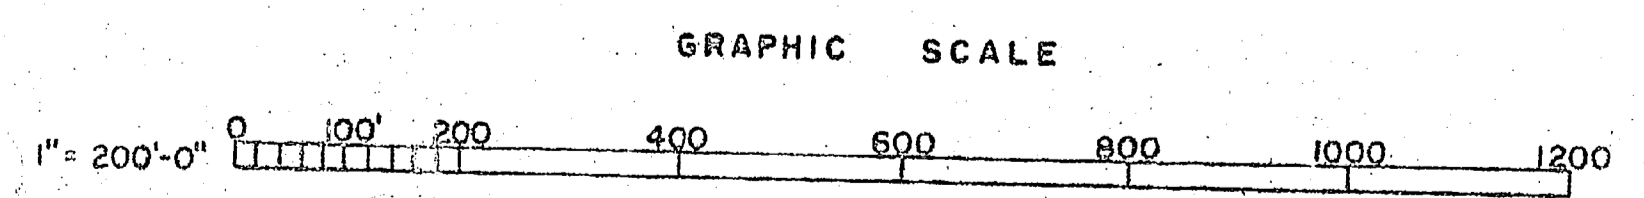

REVISIONS			
SYM	DESCRIPTION	DATE	APPROVED

PUBLIC WORKS DEPT. MARINE CORPS BASE CAMP LEJEUNE, N.C.		DEPARTMENT OF THE NAVY NAVAL FACILITIES ENGINEERING COMMAND ATLANTIC DIVISION NORFOLK, VIRGINIA	
DESIGNED BY: <i>[Signature]</i> CHK: <i>[Signature]</i>		PROJECT NO. <b>F 80091</b>	
APPROVED BY: <i>[Signature]</i> DATE: <i>1/17/70</i>		PW DESIGN DRAWING NO. <b>12682</b>	
SATISFACTORY TO: _____ DATE: _____		CONSTR. CONTR. NO. _____	
COMMANDING GENERAL: _____		SCALE: 1" = 200'	
EFD: _____		SPEC: _____	
APPROVED: _____		SHEET 10 OF 10	
EFD FOR COMMANDING NAVFAC: _____		LAYOUT: ESD 115	

