


LEGEND

- EXISTING STRUCTURE
 - PROPOSED OR FUTURE STRUCTURE
 - EXISTING WATER MAIN
 - PROPOSED OR FUTURE WATER MAIN
 - EXISTING RAW WATER MAIN
 - PROPOSED OR FUTURE RAW WATER MAIN
- SYMBOLS**
- FIRE HYDRANT
 - VALVE
 - AIR RELEASE VALVE
- Note: Future Utilities Designated Thus (F)

NEW RIVER

GRAPHIC SCALE

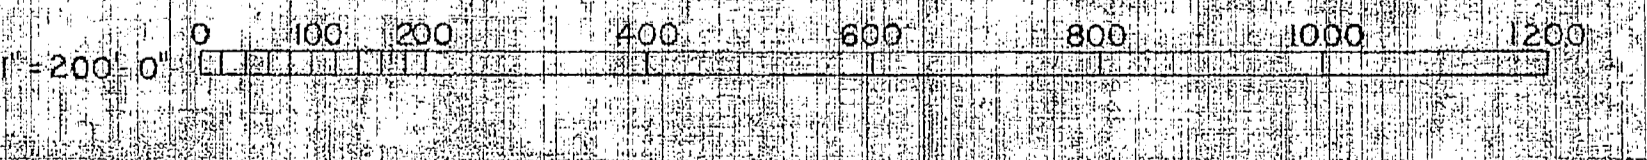

APPROVED FOR SHORE STATION DEVELOPMENT BOARD	DATE
APPROVED FOR BUREAU OF YARDS AND DOCKS	DATE
APPROVED FOR SPONSOR BUREAU OR OFFICE	DATE
APPROVED FOR LOCAL DEVELOPMENT BOARD	DATE

REVISION	DATE	APPD	DESCRIPTION

P.W. DRAWING NO.	DEPARTMENT OF THE NAVY BUREAU OF YARDS & DCK
DES	MARINE BARRACKS, CAMP LEJEUNE, N.
DRWN	MASTER SHORE STATION DEVELOPMENT PLAN
TR	PART IV - SECTION
CHK	AREA DEVELOPMENT PLAN
SUBV	COURTHOUSE BAY AREA UTILITIES
IN CHARGE	WATER DISTRIBUTION
APPROVED	SUBMITTED
DATE	DATE
COM. IN CHARGE	STATION DEVELOPMENT BOARD
Y & D NO.	

