


SOIL BORINGS LEGEND

	BROWN SAND
	YELLOW SAND
	WHITE SAND
	SAND & CLAY
⊙ A	BORING LOCATION
W.T.	WATER TABLE

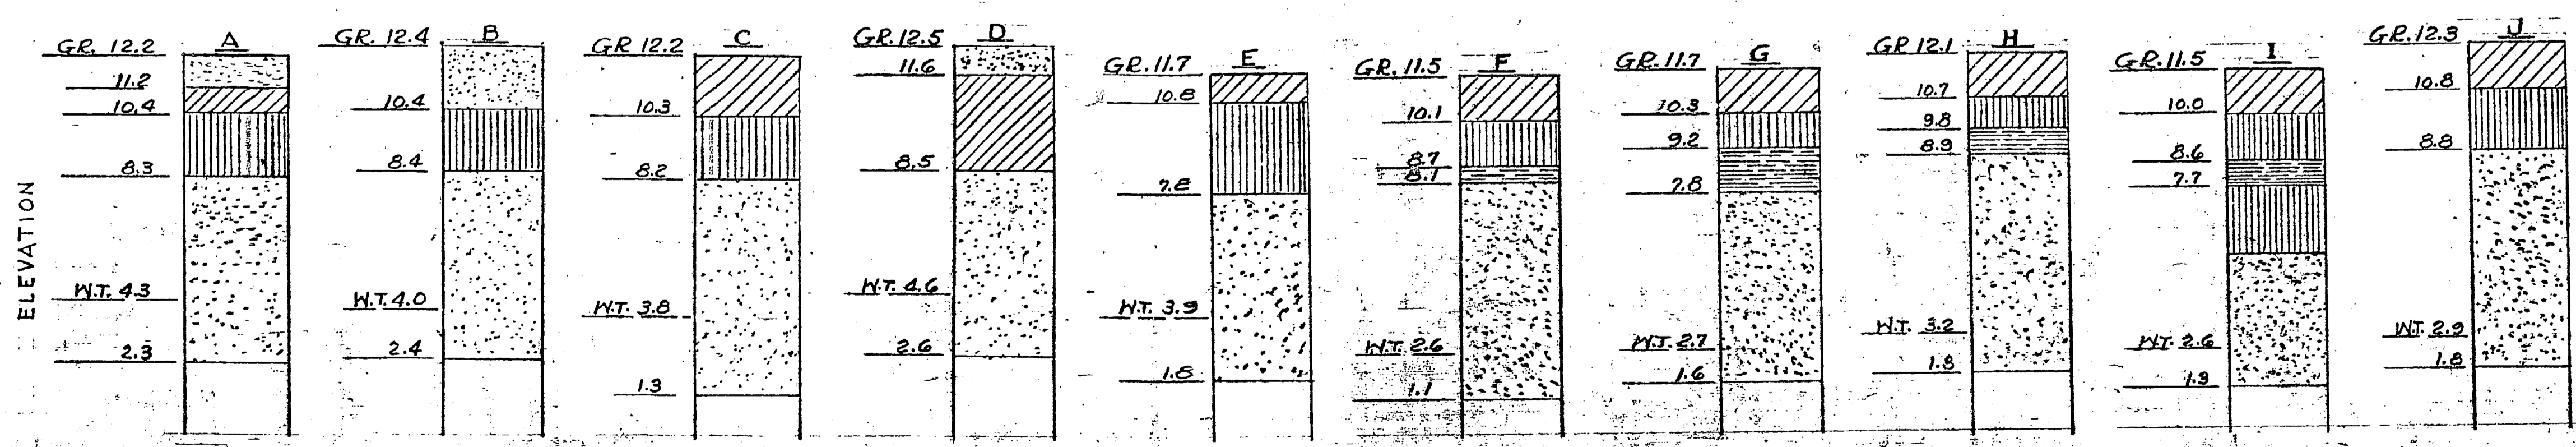

SOIL BORINGS

- LEGEND**
- EXISTING BUILDING OR STRUCTURE.
 - PROPOSED BUILDING OR STRUCTURE.
 - EXISTING ASPHALT PAVEMENT.
 - PROPOSED ASPHALT PAVEMENT.
 - EXISTING CONC. SIDEWALK.
 - PROPOSED CONC. SIDEWALK.
 - VALVE HYD. EXISTING WATER MAIN.
 - VALVE HYD. PROPOSED WATER MAIN.
 - PROPOSED RAW WATER SUPPLY MAIN.
 - MANHOLE EXISTING SANITARY SEWER.
 - PROPOSED SANITARY SEWER.
 - PROPOSED STORM SEWER.
 - EXISTING UNDERGROUND TELEPHONE LINE.
 - EXISTING UNDERGROUND ELECTRIC LINE.
 - EXISTING OVERHEAD ELECTRIC LINE.
 - PROPOSED UNDERGROUND ELECTRIC LINE.
 - PROPOSED OVERHEAD ELECTRIC LINE.
 - EXISTING CONTOURS.

