


T. A. EDISON.
Electric-Lamp.

No. 223,898.

Patented Jan. 27, 1880.

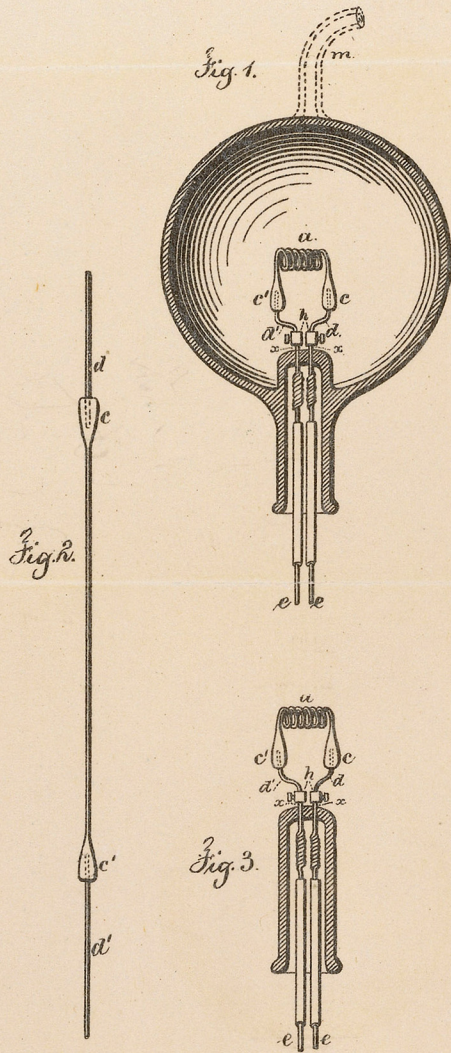

Witnesses
Chas. H. Smith
Geo. P. Pinckney

Inventor
Thomas A. Edison
per Lemuel W. Ferrell

att'y