


AIRCRAFT
AUDIO SYSTEM

RADIO
INTERFACE

AUX-FM
CONNECTOR

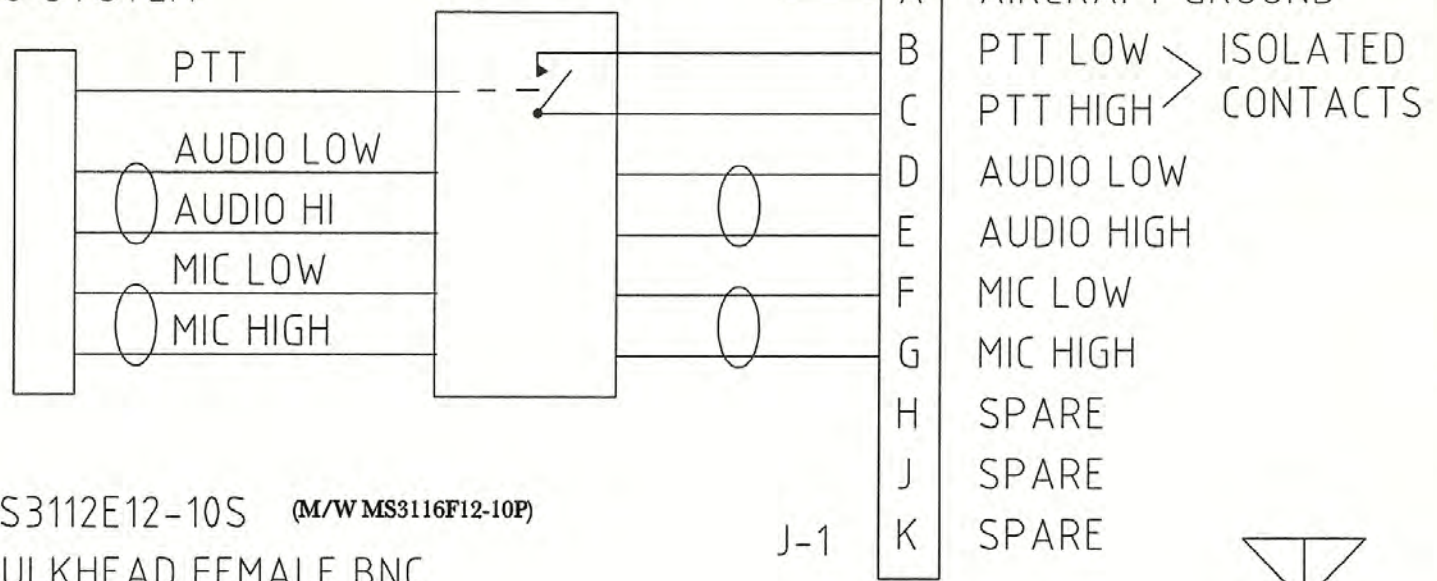

J-1: MS3112E12-10S (M/W MS3116F12-10P)

J-2: BULKHEAD FEMALE BNC

ANTENNA: COMANT CI-177 OR
EQUIVALENT

RADIO INTERFACE: NAT AA34, PREMIER
PA-34, OR EQUIVALENT

RevNo	Revision note	Date	Initials	Checked
E	Correct Contract Version Mic High/Low Pin Swap	06/17/1999	FAS	BC
F	Clarify PTT Operation, Add E.Koenig as Designer, Add J-1 Mate	06/22/1999	FAS	BC

National Interagency Fire Center (NIFC)				Avionics (208) 387-5643	
Designed by E.KOENIG	Checked by B.CRAMPION	Approved by - date 12/01/1991	Filename 110001F	Date 06/22/1999	Scale NONE
U.S.D.A. FOREST SERVICE			AUX-FM RADIO INTERFACE		
			FS/OAS A-17	Revision F	Sheet 1/1