


Bell B205/B210/B212
CWN Audio Requirements
September 16, 2009

A or B RX/ICS - Either Right Door PAX Seat

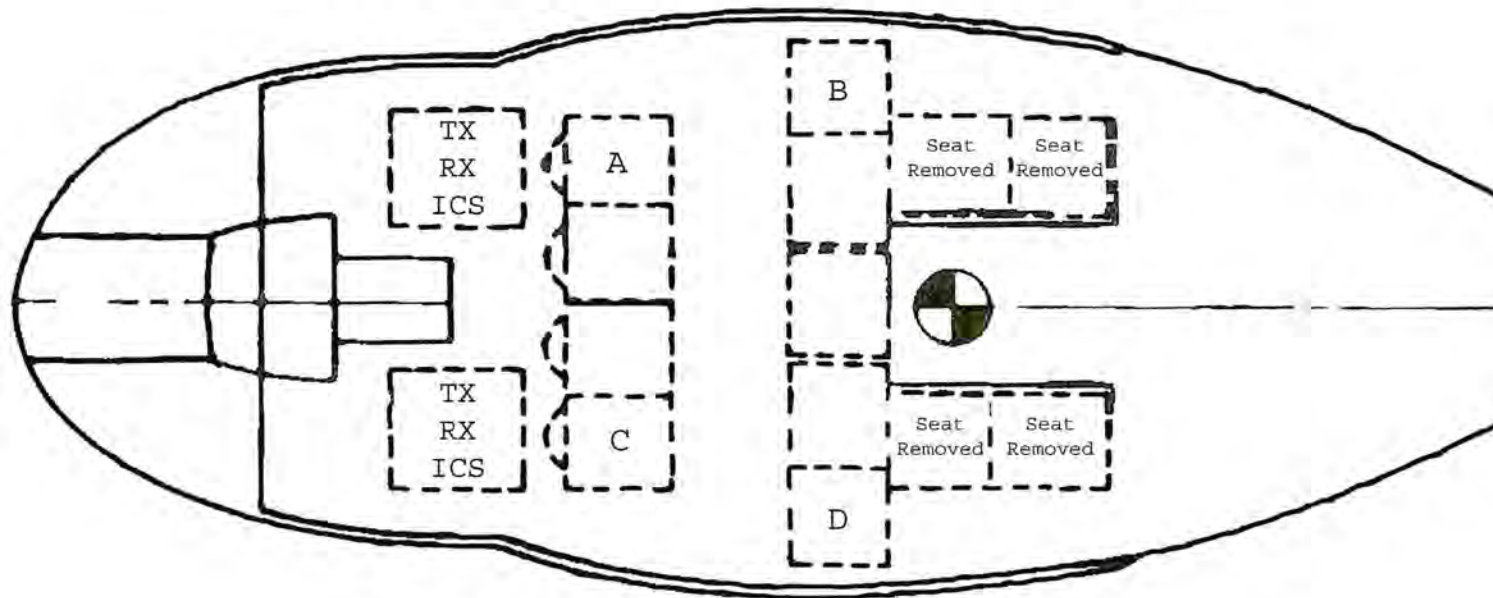


C or D RX/ICS - Either Left Door PAX Seat

TX - Radio Transmit Capability
RX - Radio Receive Capability
ICS - Intercommunications Capability

Bell B205/B210/B212
Forest Service Exclusive Use Audio Requirements
September 16, 2009

A or B TX - Either Right Door PAX Seat

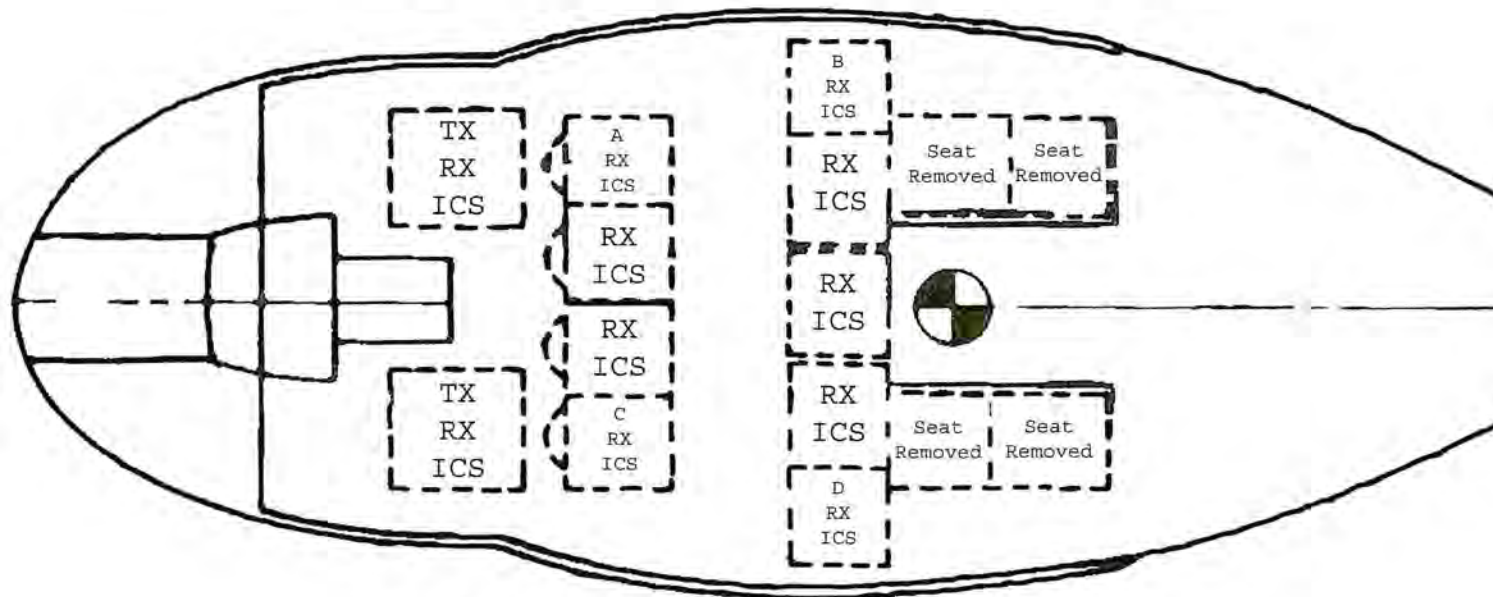


C or D TX - Either Left Door PAX Seat

TX - Radio Transmit Capability
RX - Radio Receive Capability
ICS - Intercommunications Capability

Bell B205/B210/B212
 Rappel Audio Requirements
 September 16, 2009

A or B - RX/ICS (two positions total)

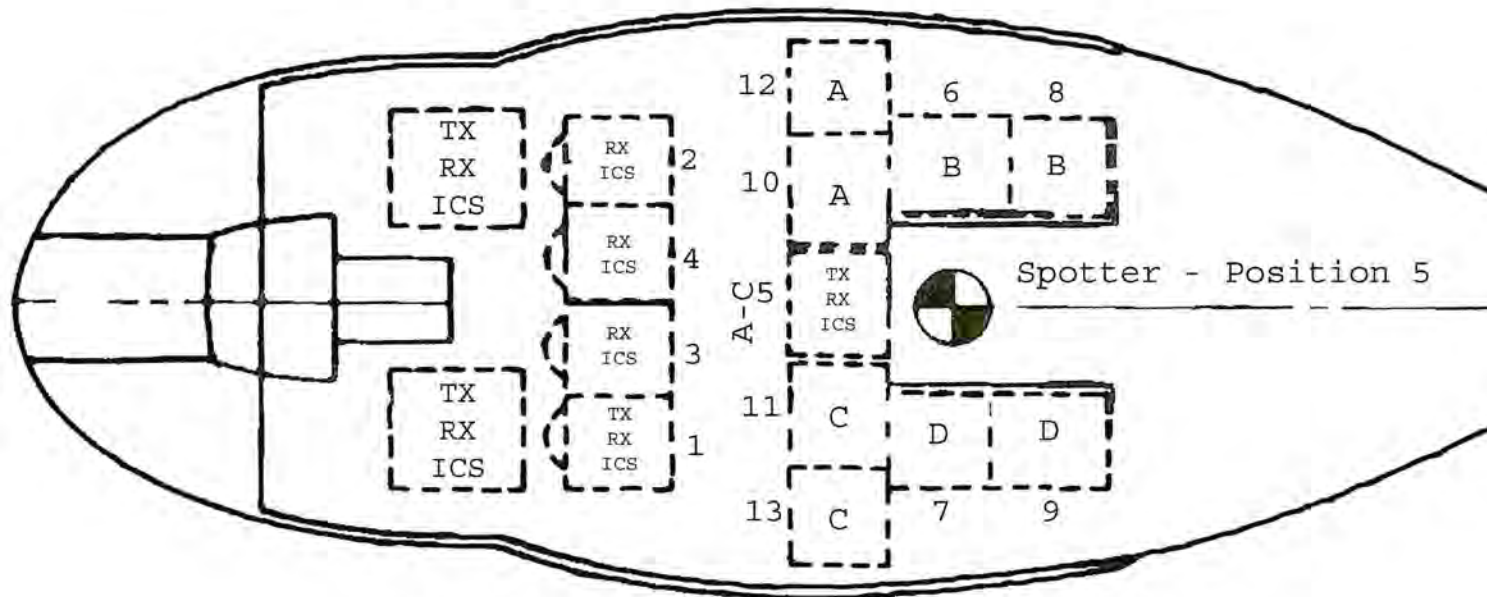

C or D - RX/ICS (two positions total)

- TX - Radio Transmit Capability
- RX - Radio Receive Capability
- ICS - Intercommunications Capability
- A-C - Aft Cabin Audio Control Location