


Sikorsky S-61 Long

CWN Audio Requirements

September 16, 2009

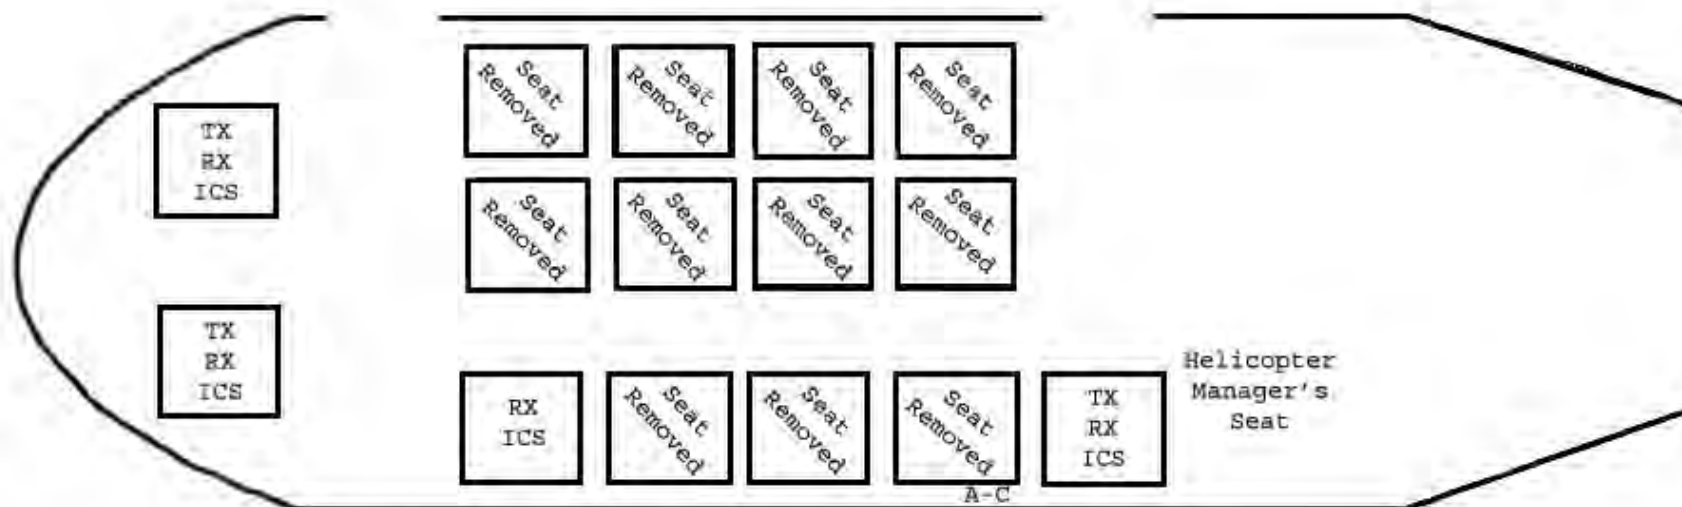

TX - Radio Transmit Capability

RX - Radio Receive Capability


ICS - Intercommunications Capability

A-C - Aft Cabin Audio Control Location

Sikorsky S-61 Long

Forest Service Exclusive Use Audio Requirements

September 16, 2009

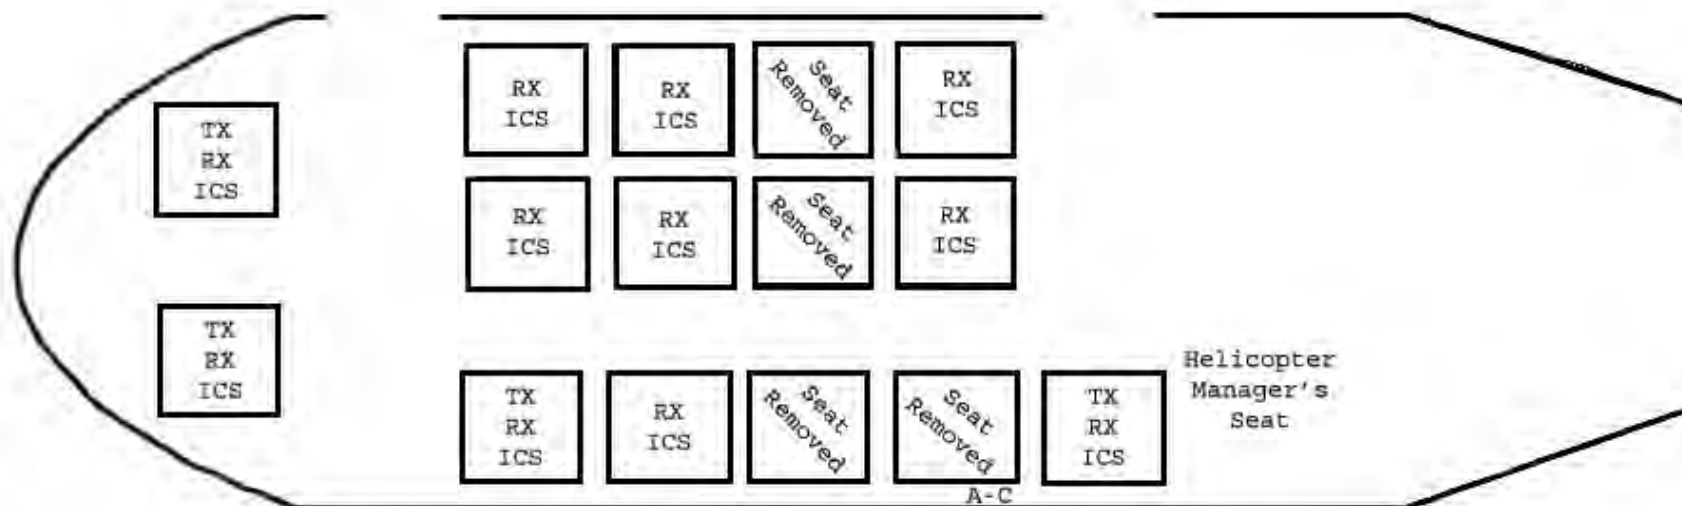

TX - Radio Transmit Capability


RX - Radio Receive Capability

ICS - Intercommunications Capability

A-C - Aft Cabin Audio Control Location

Sikorsky S-61 Long
Rappel Audio Requirements

September 16, 2009

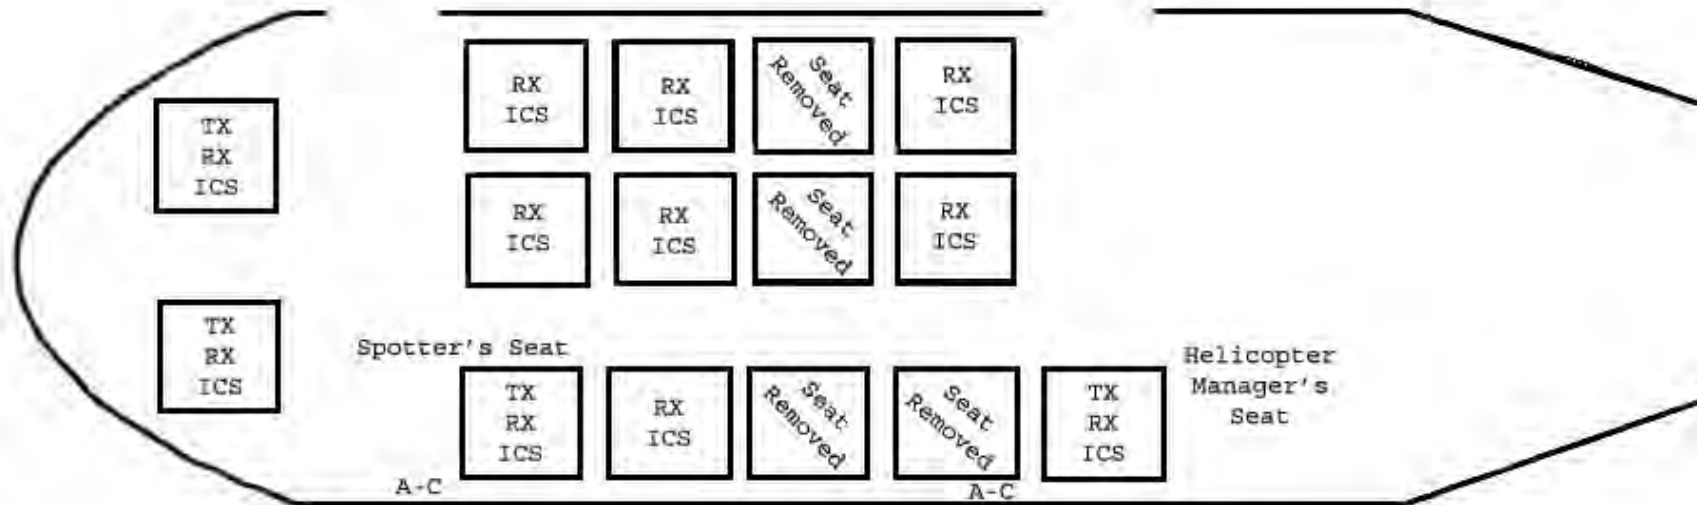

TX - Radio Transmit Capability
RX - Radio Receive Capability
ICS - InTercommunications Capability
A-C - Aft Cabin Audio Control Locations