

5' BARRIERS
CENTERS ON 10'
RAIN WATER LINES
N 354,659.49
E 4,497,576.59

0° 54' N. C. GRID
True North

- NOTES:-
1. ALL SIDEWALK DRIVEWAYS 10' WIDE AND ARE ASPHALT PAVED
 2. ALL DRIVEWAYS 10' WIDE AND ARE ASPHALT PAVED
 3. ALL STREETS 26' WIDE - BACK TO BACK OF CURB
 4. SIDEWALKS 4' WIDE, 4" BULK CURB TO EDGE SIDEWALK

LEGEND

	WATER LINE
	SAN SEWER LINE
	STEAM SEWER LINE
	POWER LINE

AREA OF MORTGAGE AREA 5 = 73.41 ACRES



SEWER CAROLINA - WARE SHINES
MADE IN ALL STATES...
DATE: MAY 10, 1962
DRAWN BY: M. Tom N. H. L.
CHECKED BY: J. A. Edwards
FILE

BOUNDARY AND UTILITY MAP PROJECT # 053 - 81035 MC # 13 FIFTH CAMP LEJEUNE QUARTERS, INC. CAMP LEJEUNE, N. C.		SCALE 1" = 100'
DATE MAY 10, 1962	MORTGAGE AREA 5 NB- (CH) 7757 & NB- (CH) 37003	SHEET NO. 5
DRAWN BY M. Tom N. H. L.		OF 5
CHECKED BY J. A. Edwards		
FILE		

E 2,498,320

E 2,498,000

E 2,497,500

E 2,497,000

E 2,496,500

E 2,496,000

N 355,000

N 354,500

N 354,000


N 353,500

N 353,000

N 352,500

SAUTARKY
STEEN & WATERS
CAPE HUNT
8442 11/2000


NO. 11

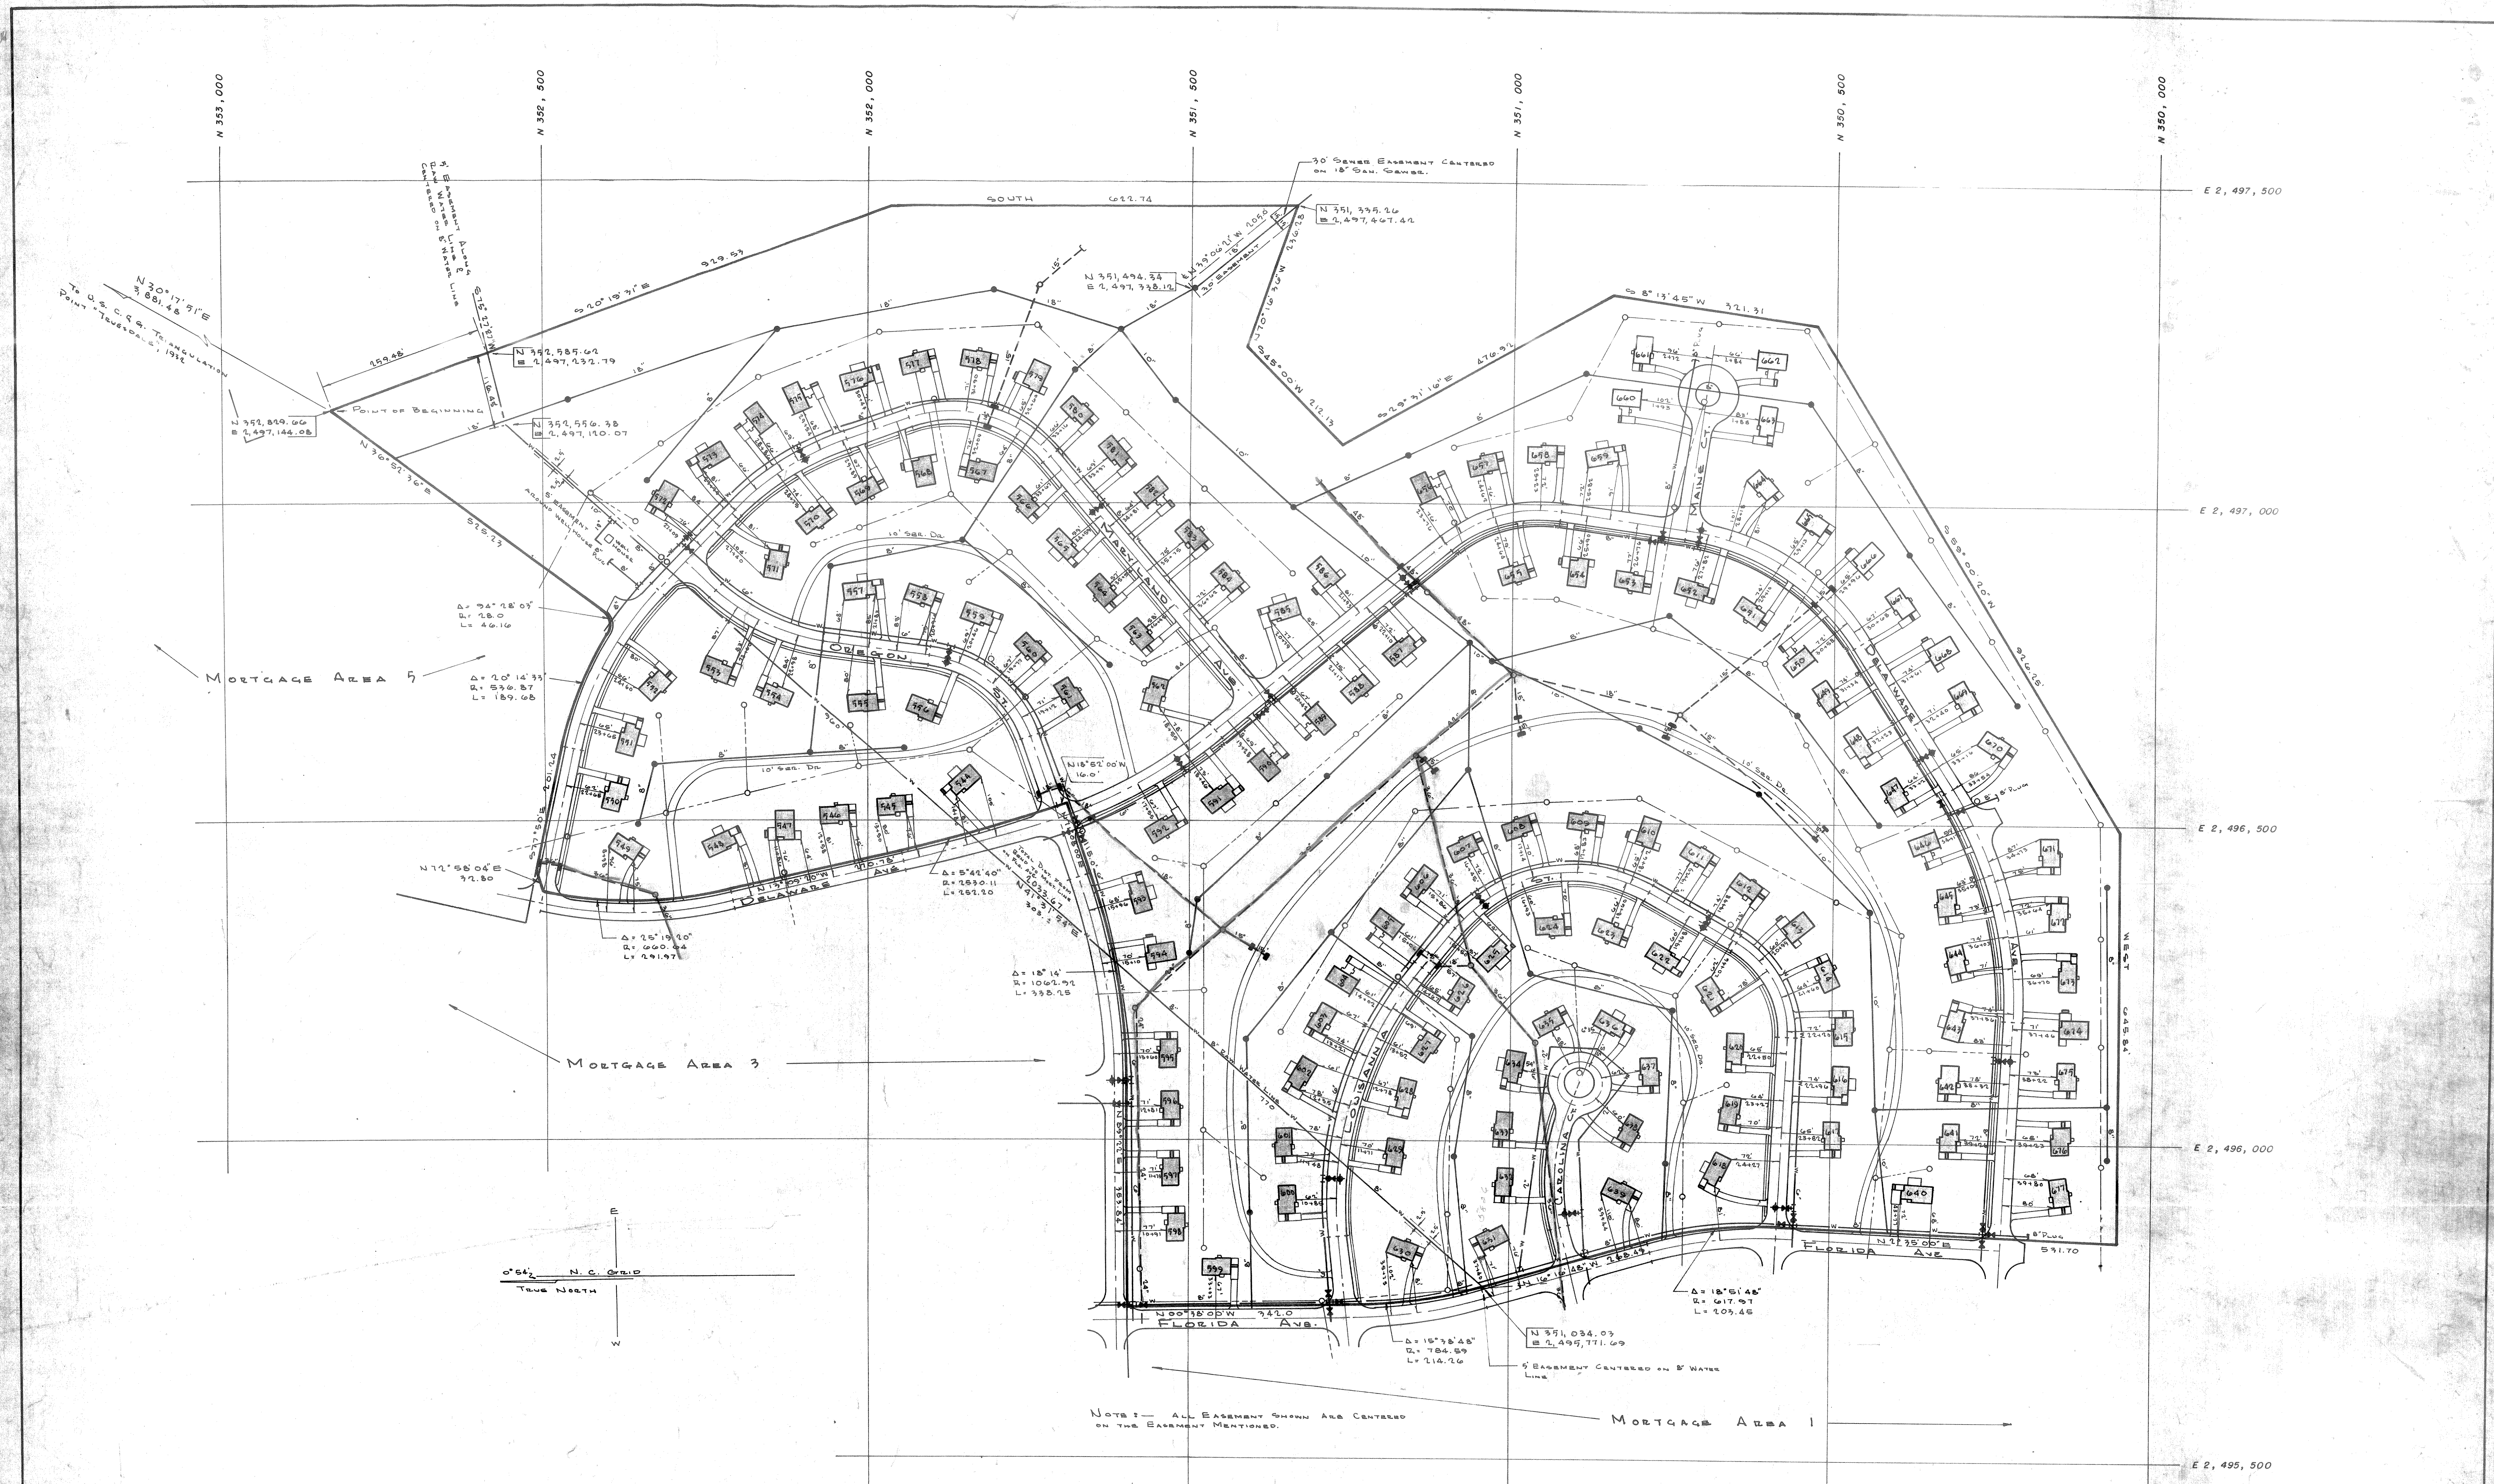


NOTE: ALL EASEMENT SHOWN ARE CENTERED ON THE EASEMENT MENTIONED.

AREA OF MORTGAGE AREA 1 = 69.48 ACRES

- NOTES:
1. ALL DRIVEWAYS 10' WIDE AND ARE ASPHALT PAVED
 2. SERVICE DRIVEWAY 10' WIDE AND ARE ASPHALT PAVED
 3. ALL STREETS 18' WIDE - BACK TO BACK OF CURB.
 4. SIDEWALKS 4' WIDE - 4" DARK CURB TO BACK SIDEWALK.

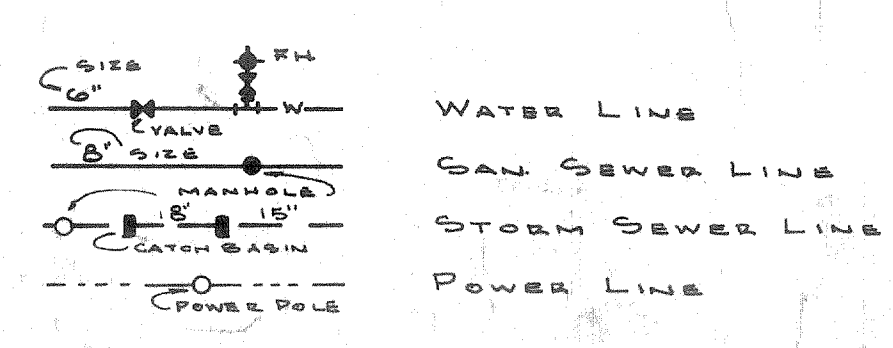


NORTH CAROLINA, WAKE COUNTY
 JOHN A. EDWARDS
 CONSULTING ENGINEER
 RALEIGH, N.C.
 N.C. REGISTRATION NO. 1008

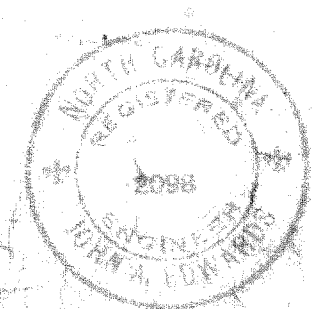


BOUNDARY AND UTILITY MAP		
PROJECT # 053-61032 MC #10		
SECOND CAMP LEJUNE QUARTERS, INC.		
CAMP LEJUNE, N. C.		
DATE	MORTGAGE AREA 2	SCALE
Nov. 17, 1961	NBY (CH) 7757 & NBY (CH) 37003	1" = 100'
DRAWN BY		SHEET NO.
M. T. Hobbs		
CHECKED BY	JOHN A. EDWARDS	
J. A. Edwards	CONSULTING ENGINEER	
FILE	RALEIGH, N.C.	



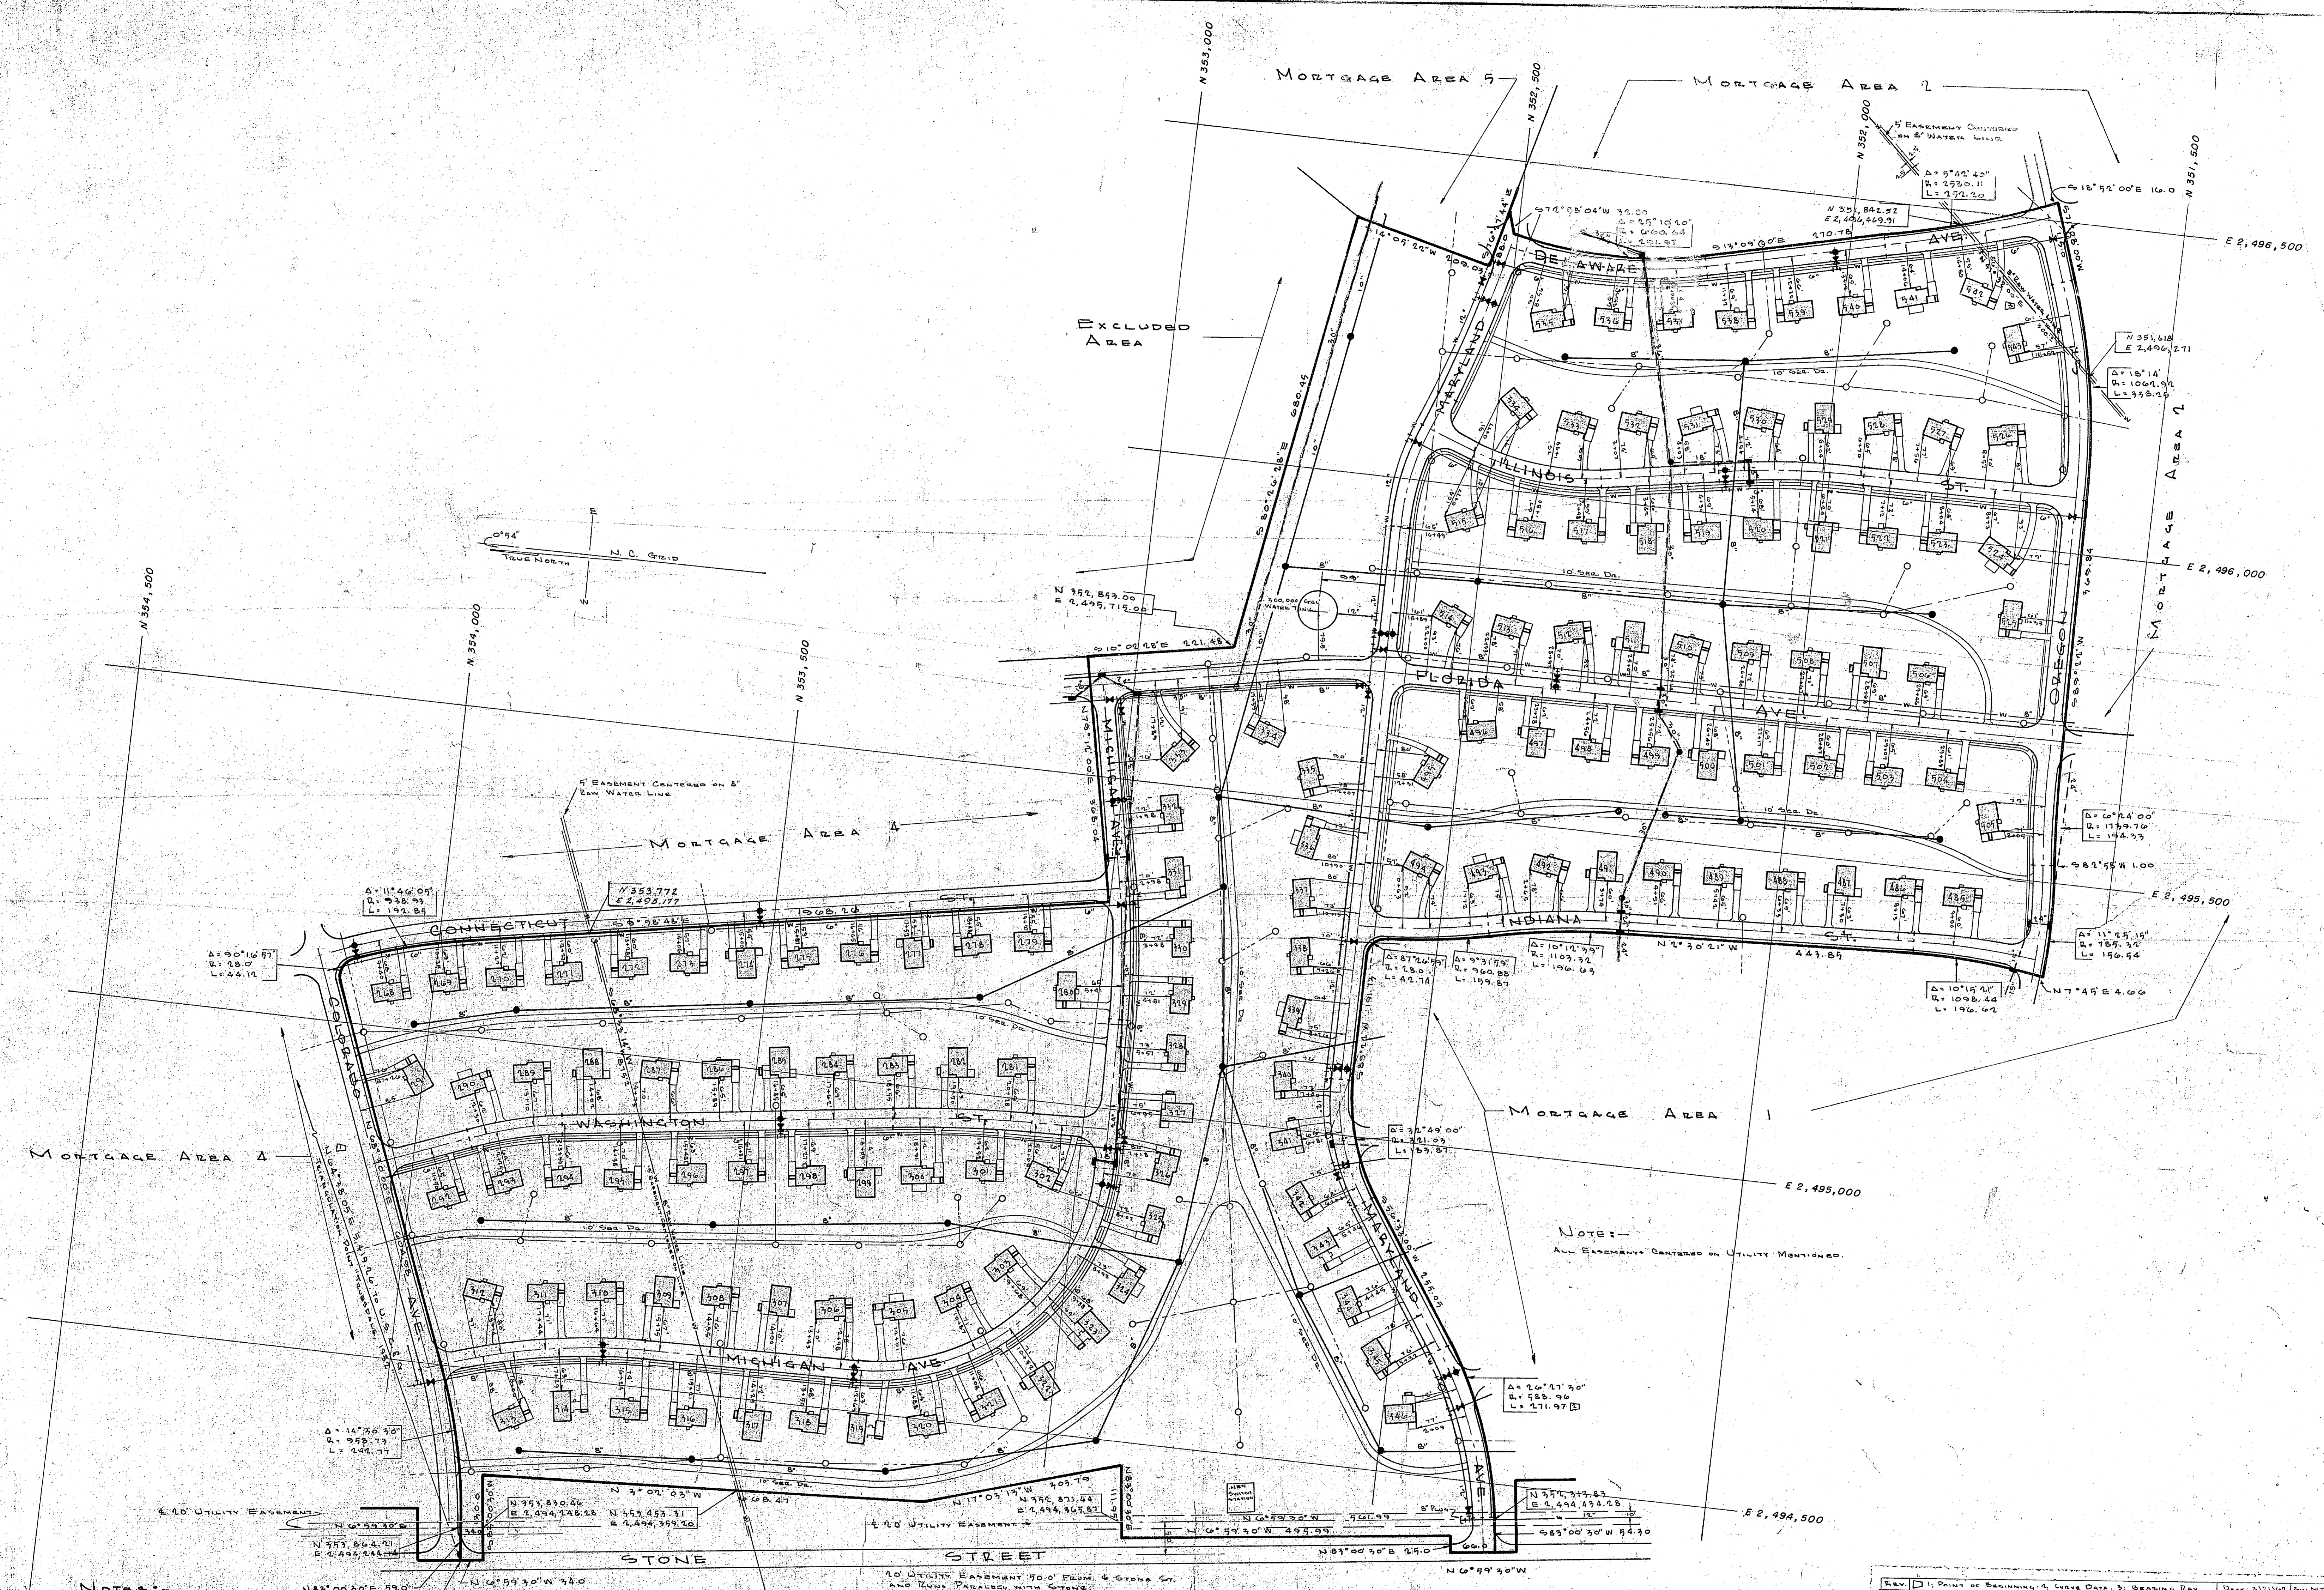


Notes:
 1. All Driveways 10' Wide and are Asphalt Paved.
 2. Sewer Drains 10" Wide and have 1/4" Slope.
 3. All Streets 48' Wide - 2' Back to Back at Curb.
 4. Sidewalks 4' Wide, 4" Back to Back at Curb.

Point of Beginning
 N 353,830.66
 E 2,494,248.68
 N 353,433.71
 E 2,494,393.50

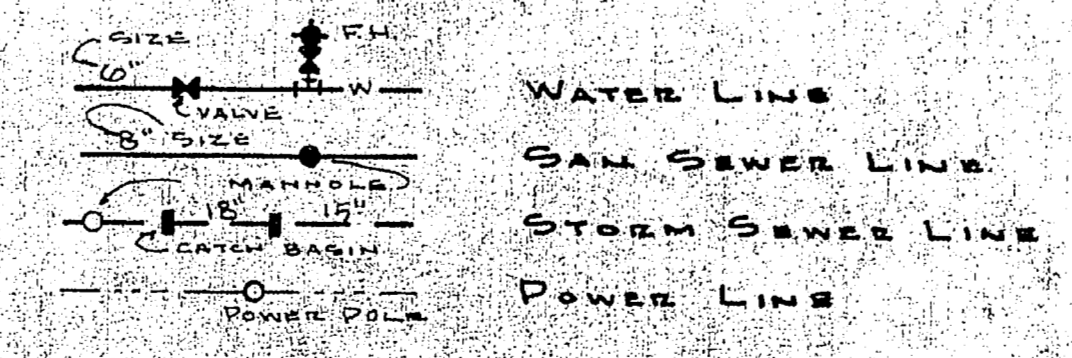



AREA OF MORTGAGE AREA 3 - 62.21 ACRES

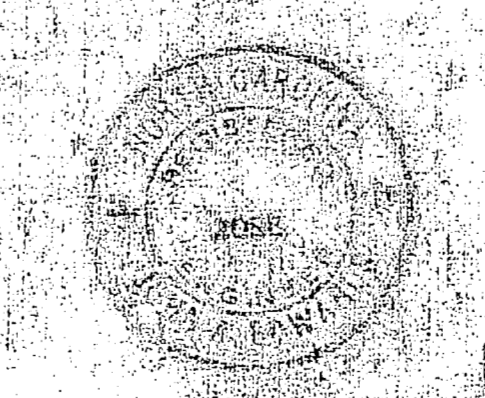

REV.	DATE	DESCRIPTION	BY
1	Dec 15, 1961	Point of Beginning, 1. Curve Data, 2. Stationing, 3. Date, 4. Scale, 5. Title	M.T.N.

BOUNDARY AND UTILITY MAP PROJECT # 053-81033 MC # 11 THIRD CAMP LEJUNE QUARTERS, INC. CAMP LEJUNE, N.C.		SCALE 1" = 100' SHEET NO. 3 OF 5
DATE	Dec 15, 1961	MORTGAGE AREA 3 NB4(CH) 7787 & NB4(CH) 77003
DRAWN BY	M.T. Neblin	
CHECKED BY	J.A. Edwards	JOHN A. EDWARDS CONSULTING ENGINEER RALEIGH, N.C.
FILE		

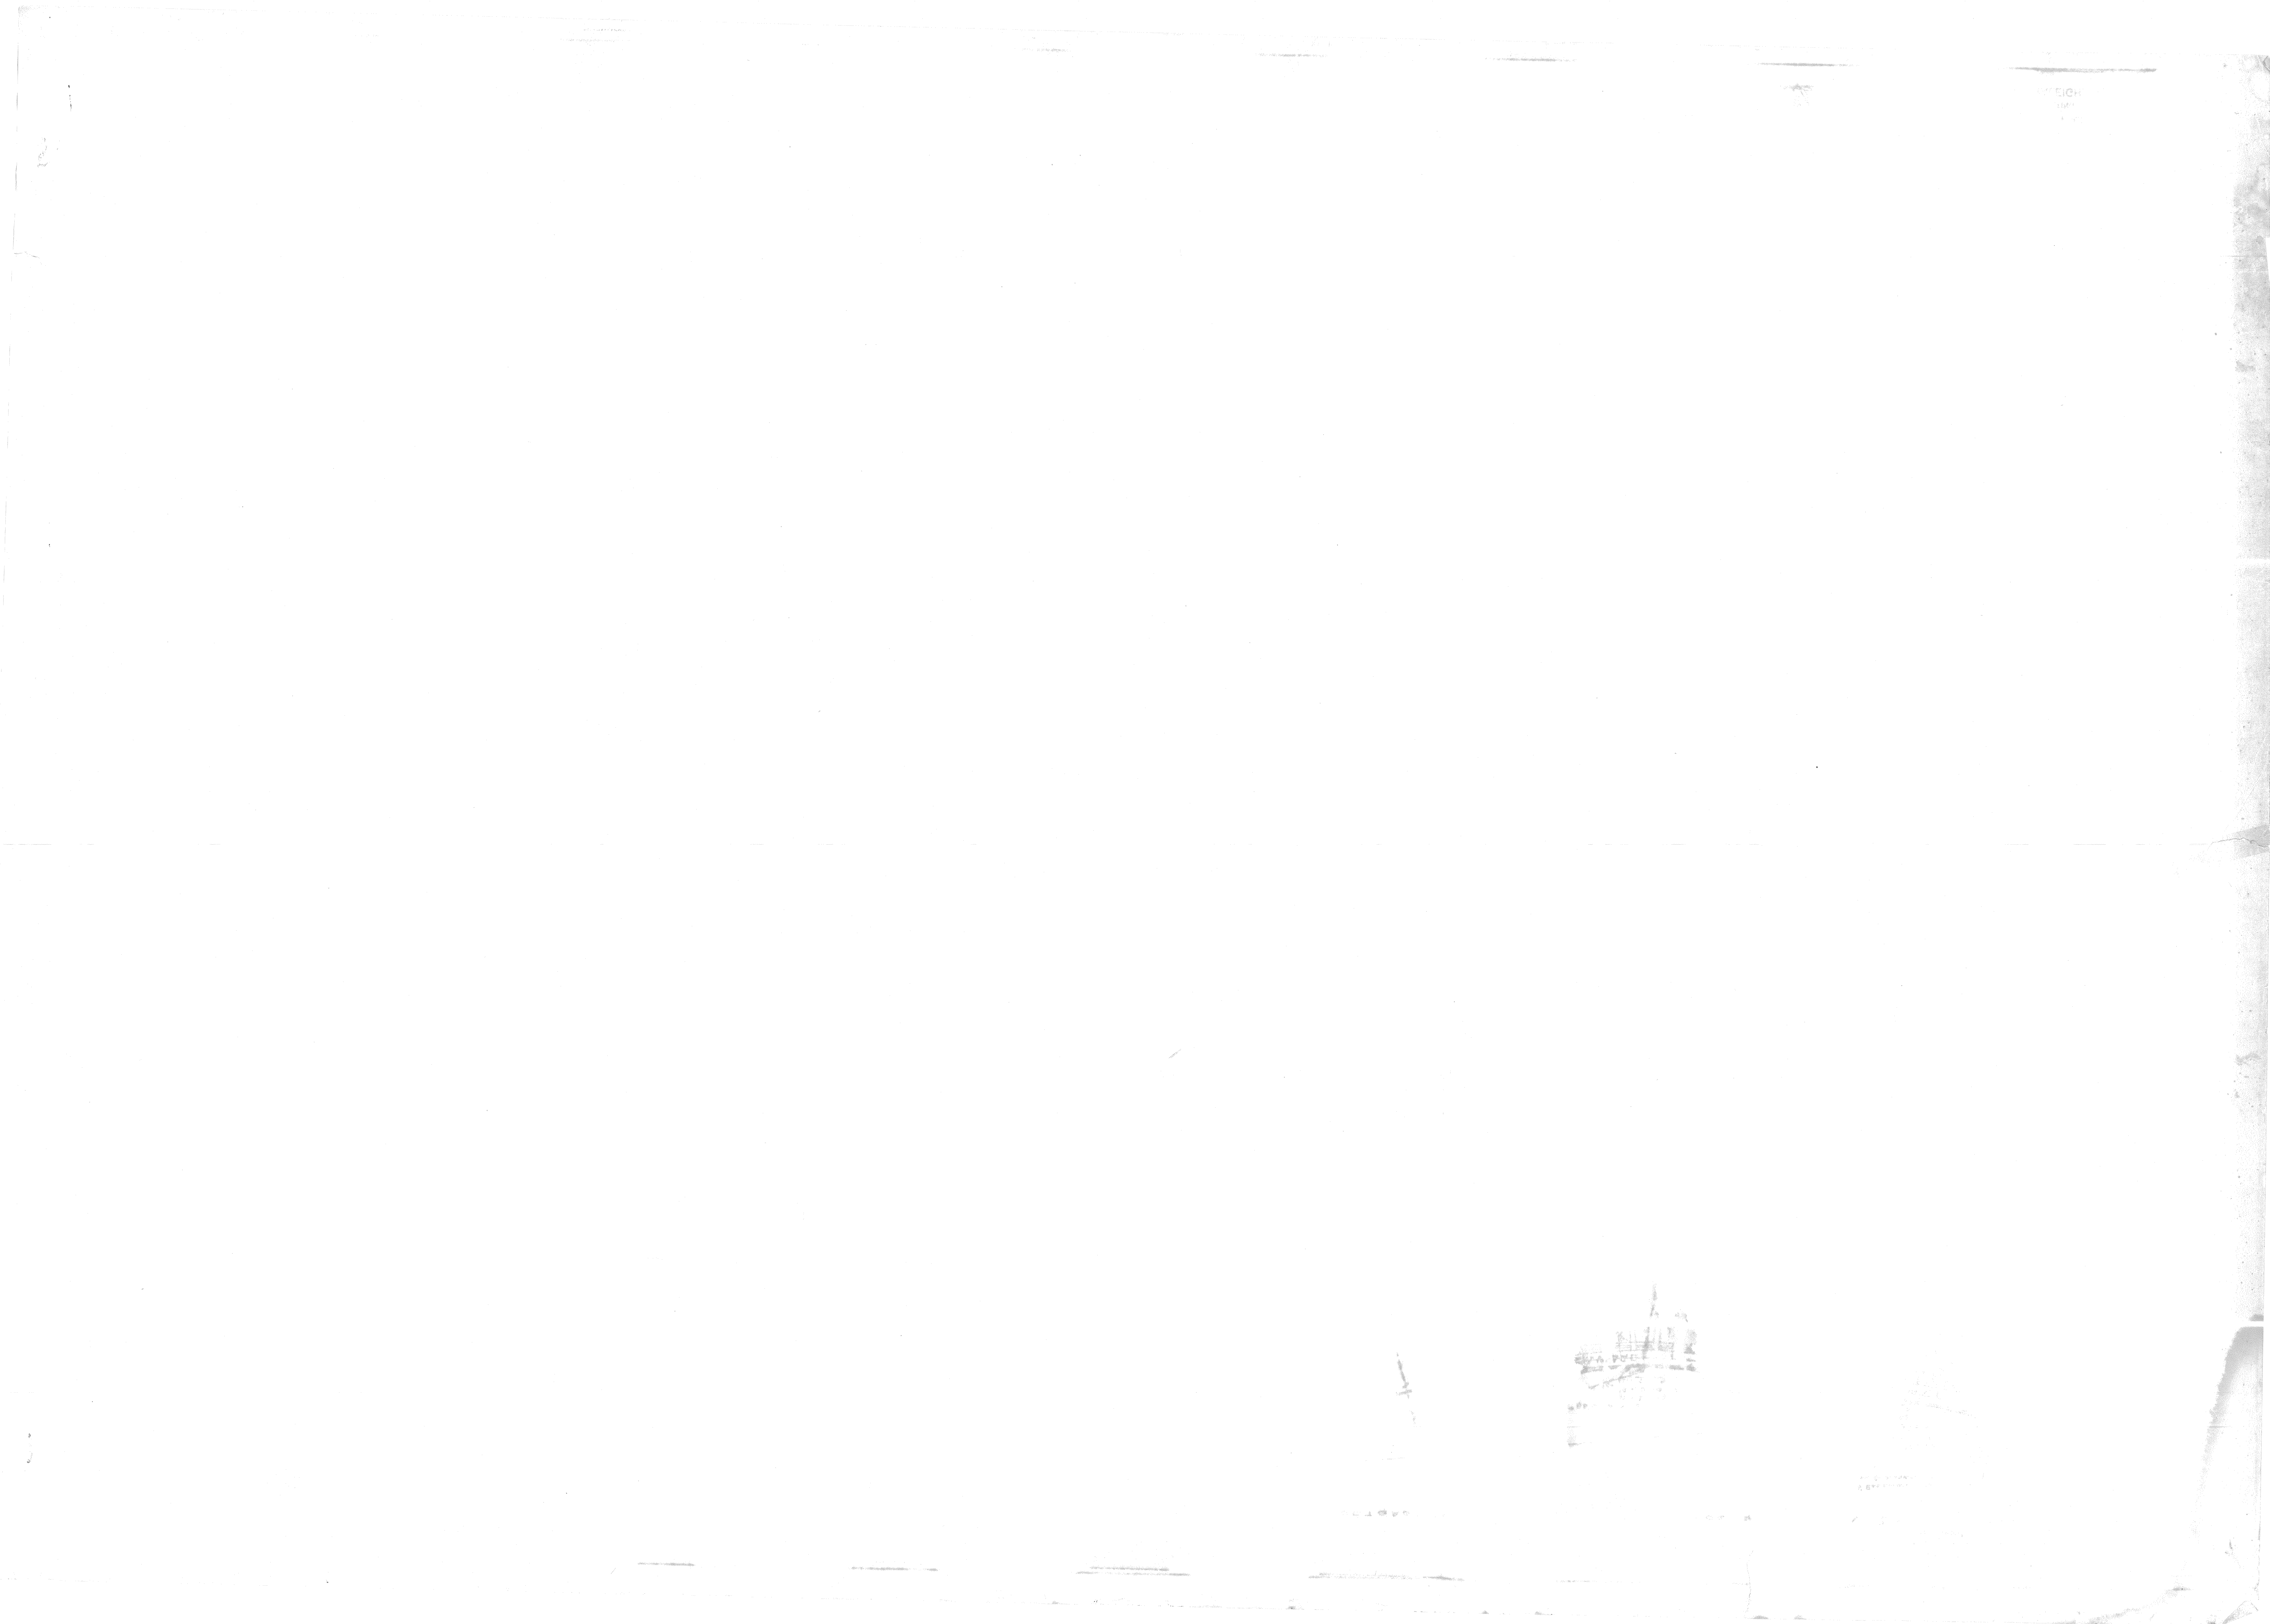

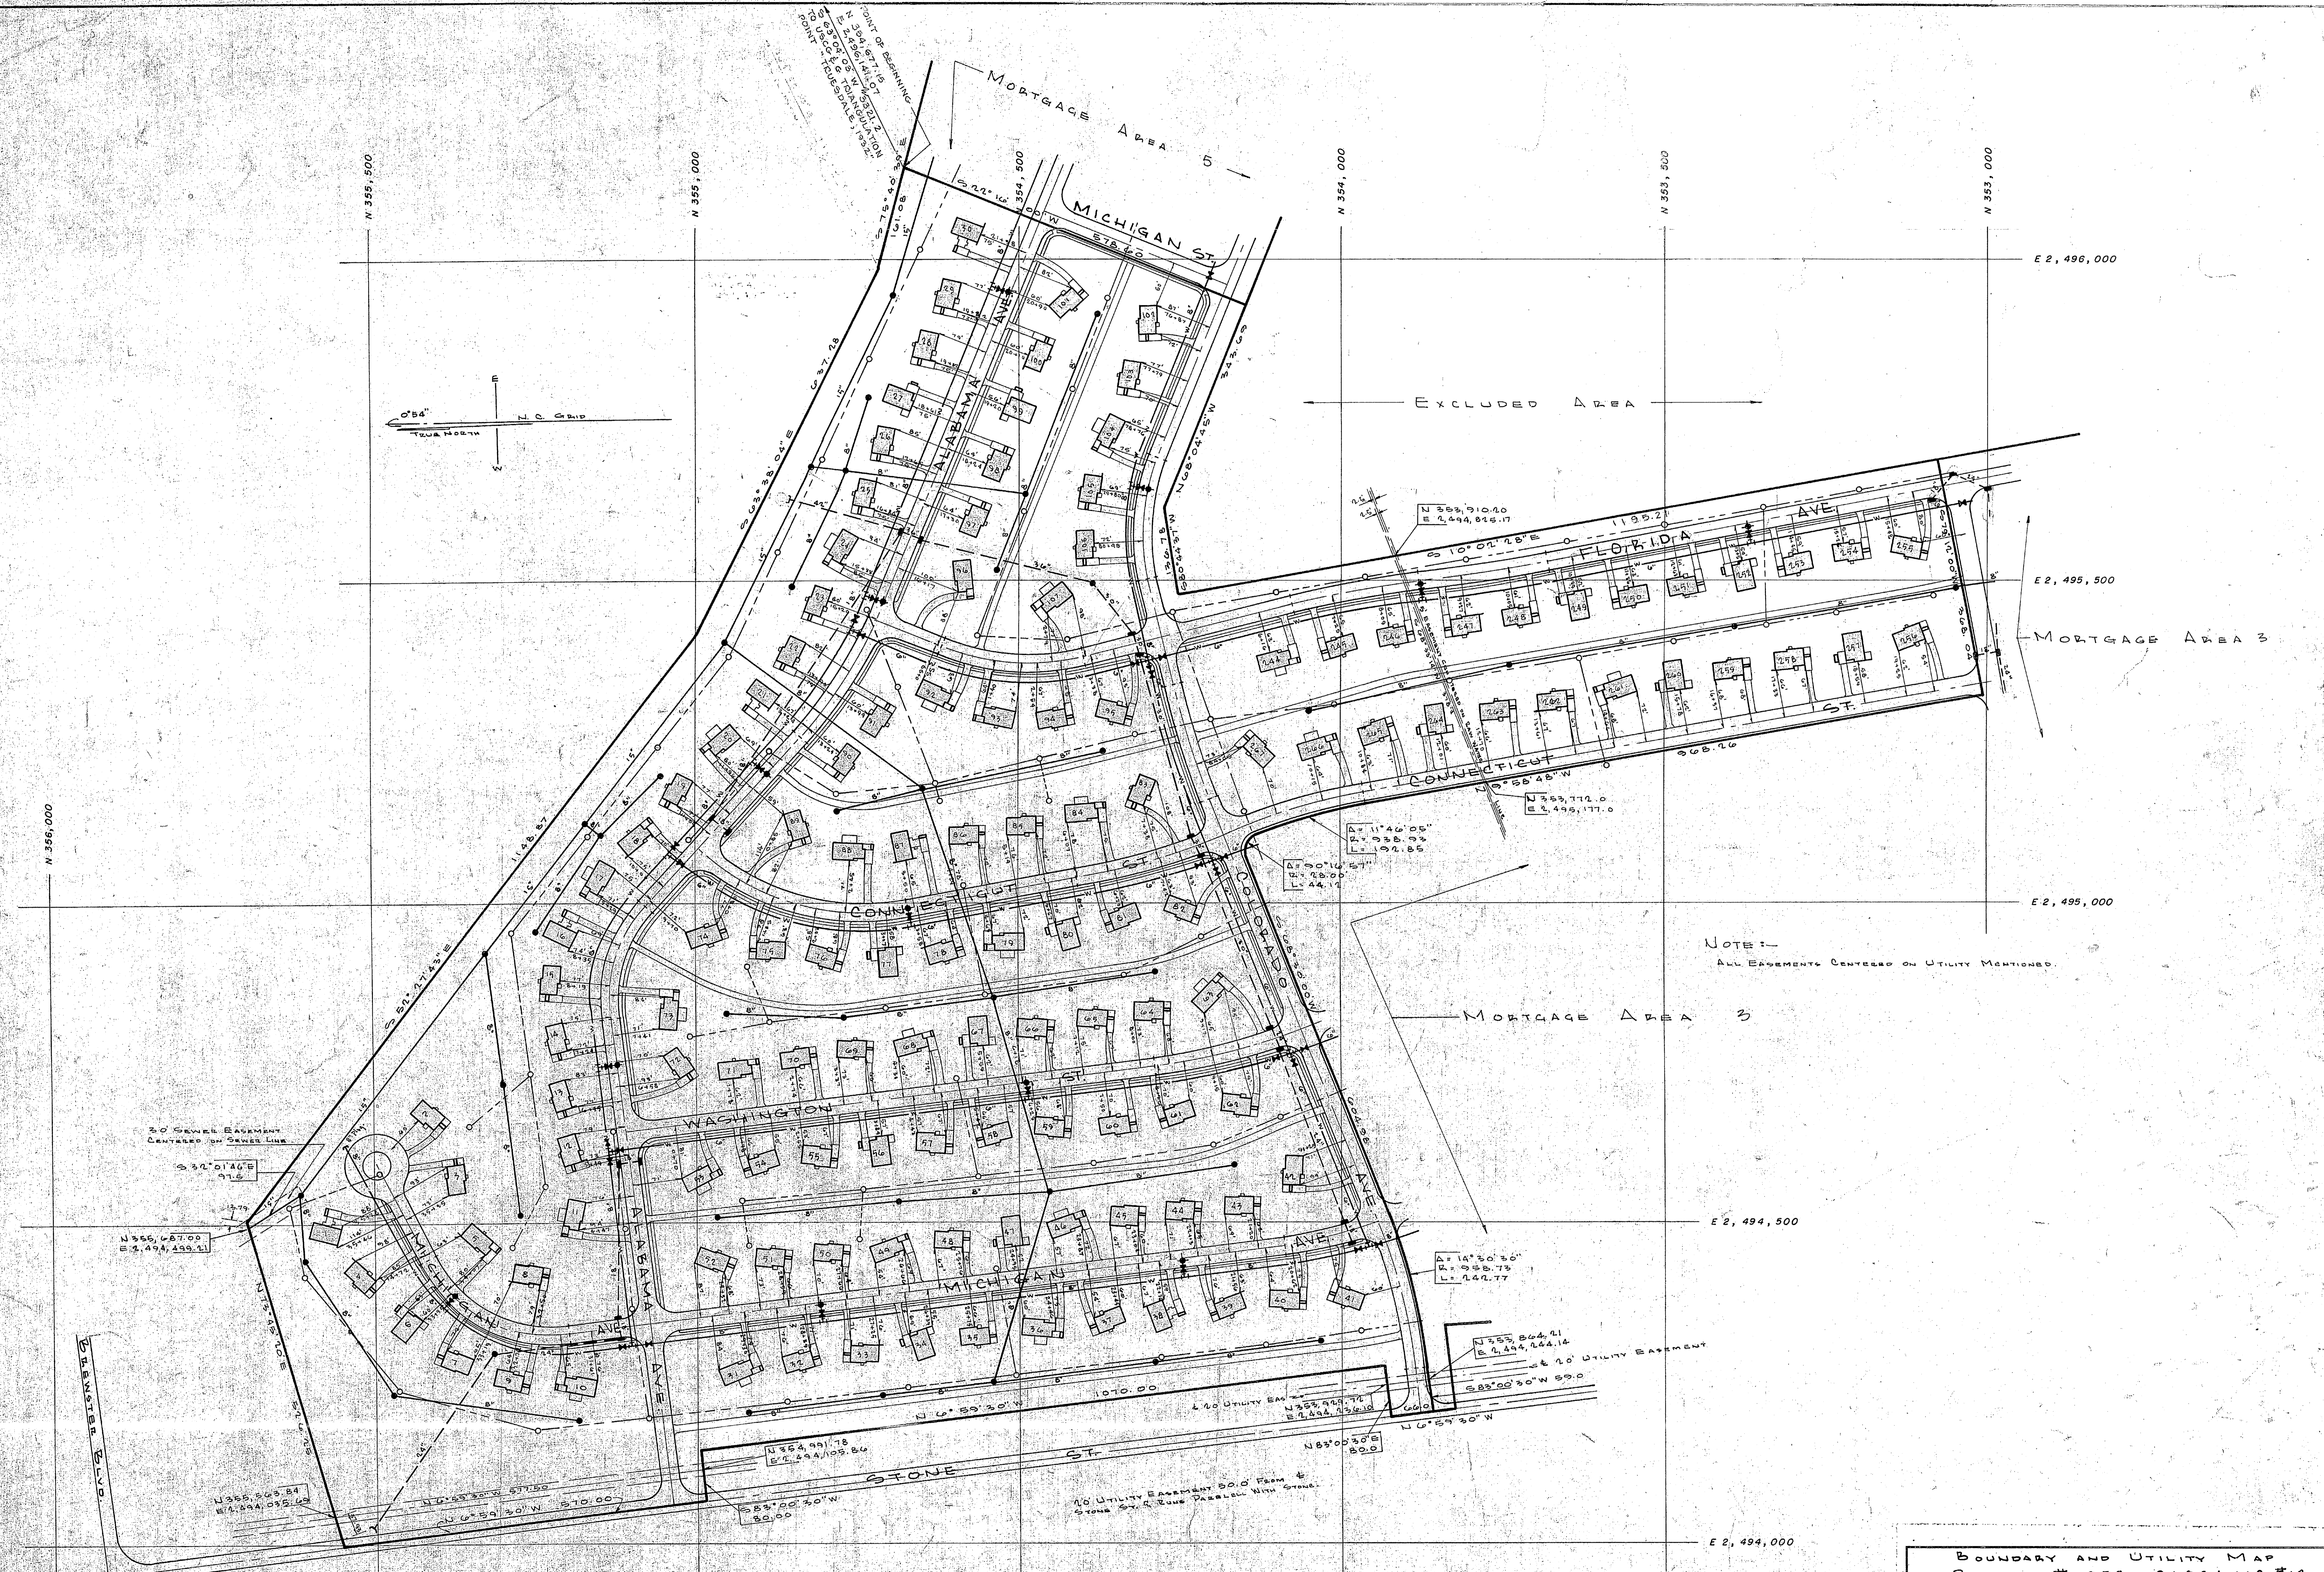

30' General Easement
Centered on Canal Line

NOTES:
 1. All Driveways 10' Wide and are Asphalt Paved
 2. Sidewalks 10' Wide and are Asphalt Topped
 3. All Streets 12' Wide and are 10' Curb to Curb
 4. Sidewalks 4' Wide and are 10' Curb to Curb


LEGEND
 WATER LINE
 SANITARY LINE
 STORM CANAL LINE
 POWER LINE

AREA OF MORTGAGE 4 - 5397 ACRES.


NOTE:
 ALL EASEMENTS CENTERED ON UTILITY MENTIONED.

BOUNDARY AND UTILITY MAP PROJECT # 053-81034 MC #12 FOURTH CAMP LEJEUNE QUARTERS, INC. CAMP LEJEUNE, N. C.		
DATE Aug 15, 1964	MORTGAGE AREA 4 NBV (CH) 7757 9 NBV (CH) 37003	SCALE 1" = 100'
DRAWN BY M. T. Little		SHEET NO. 4
CHECKED BY J. A. Edwards	JOHN A. EDWARDS CONSULTING ENGINEER RALEIGH, N. C.	OF 5
FILE		

WATER, STORM & SANITARY SEWER LINES
ALL WORK

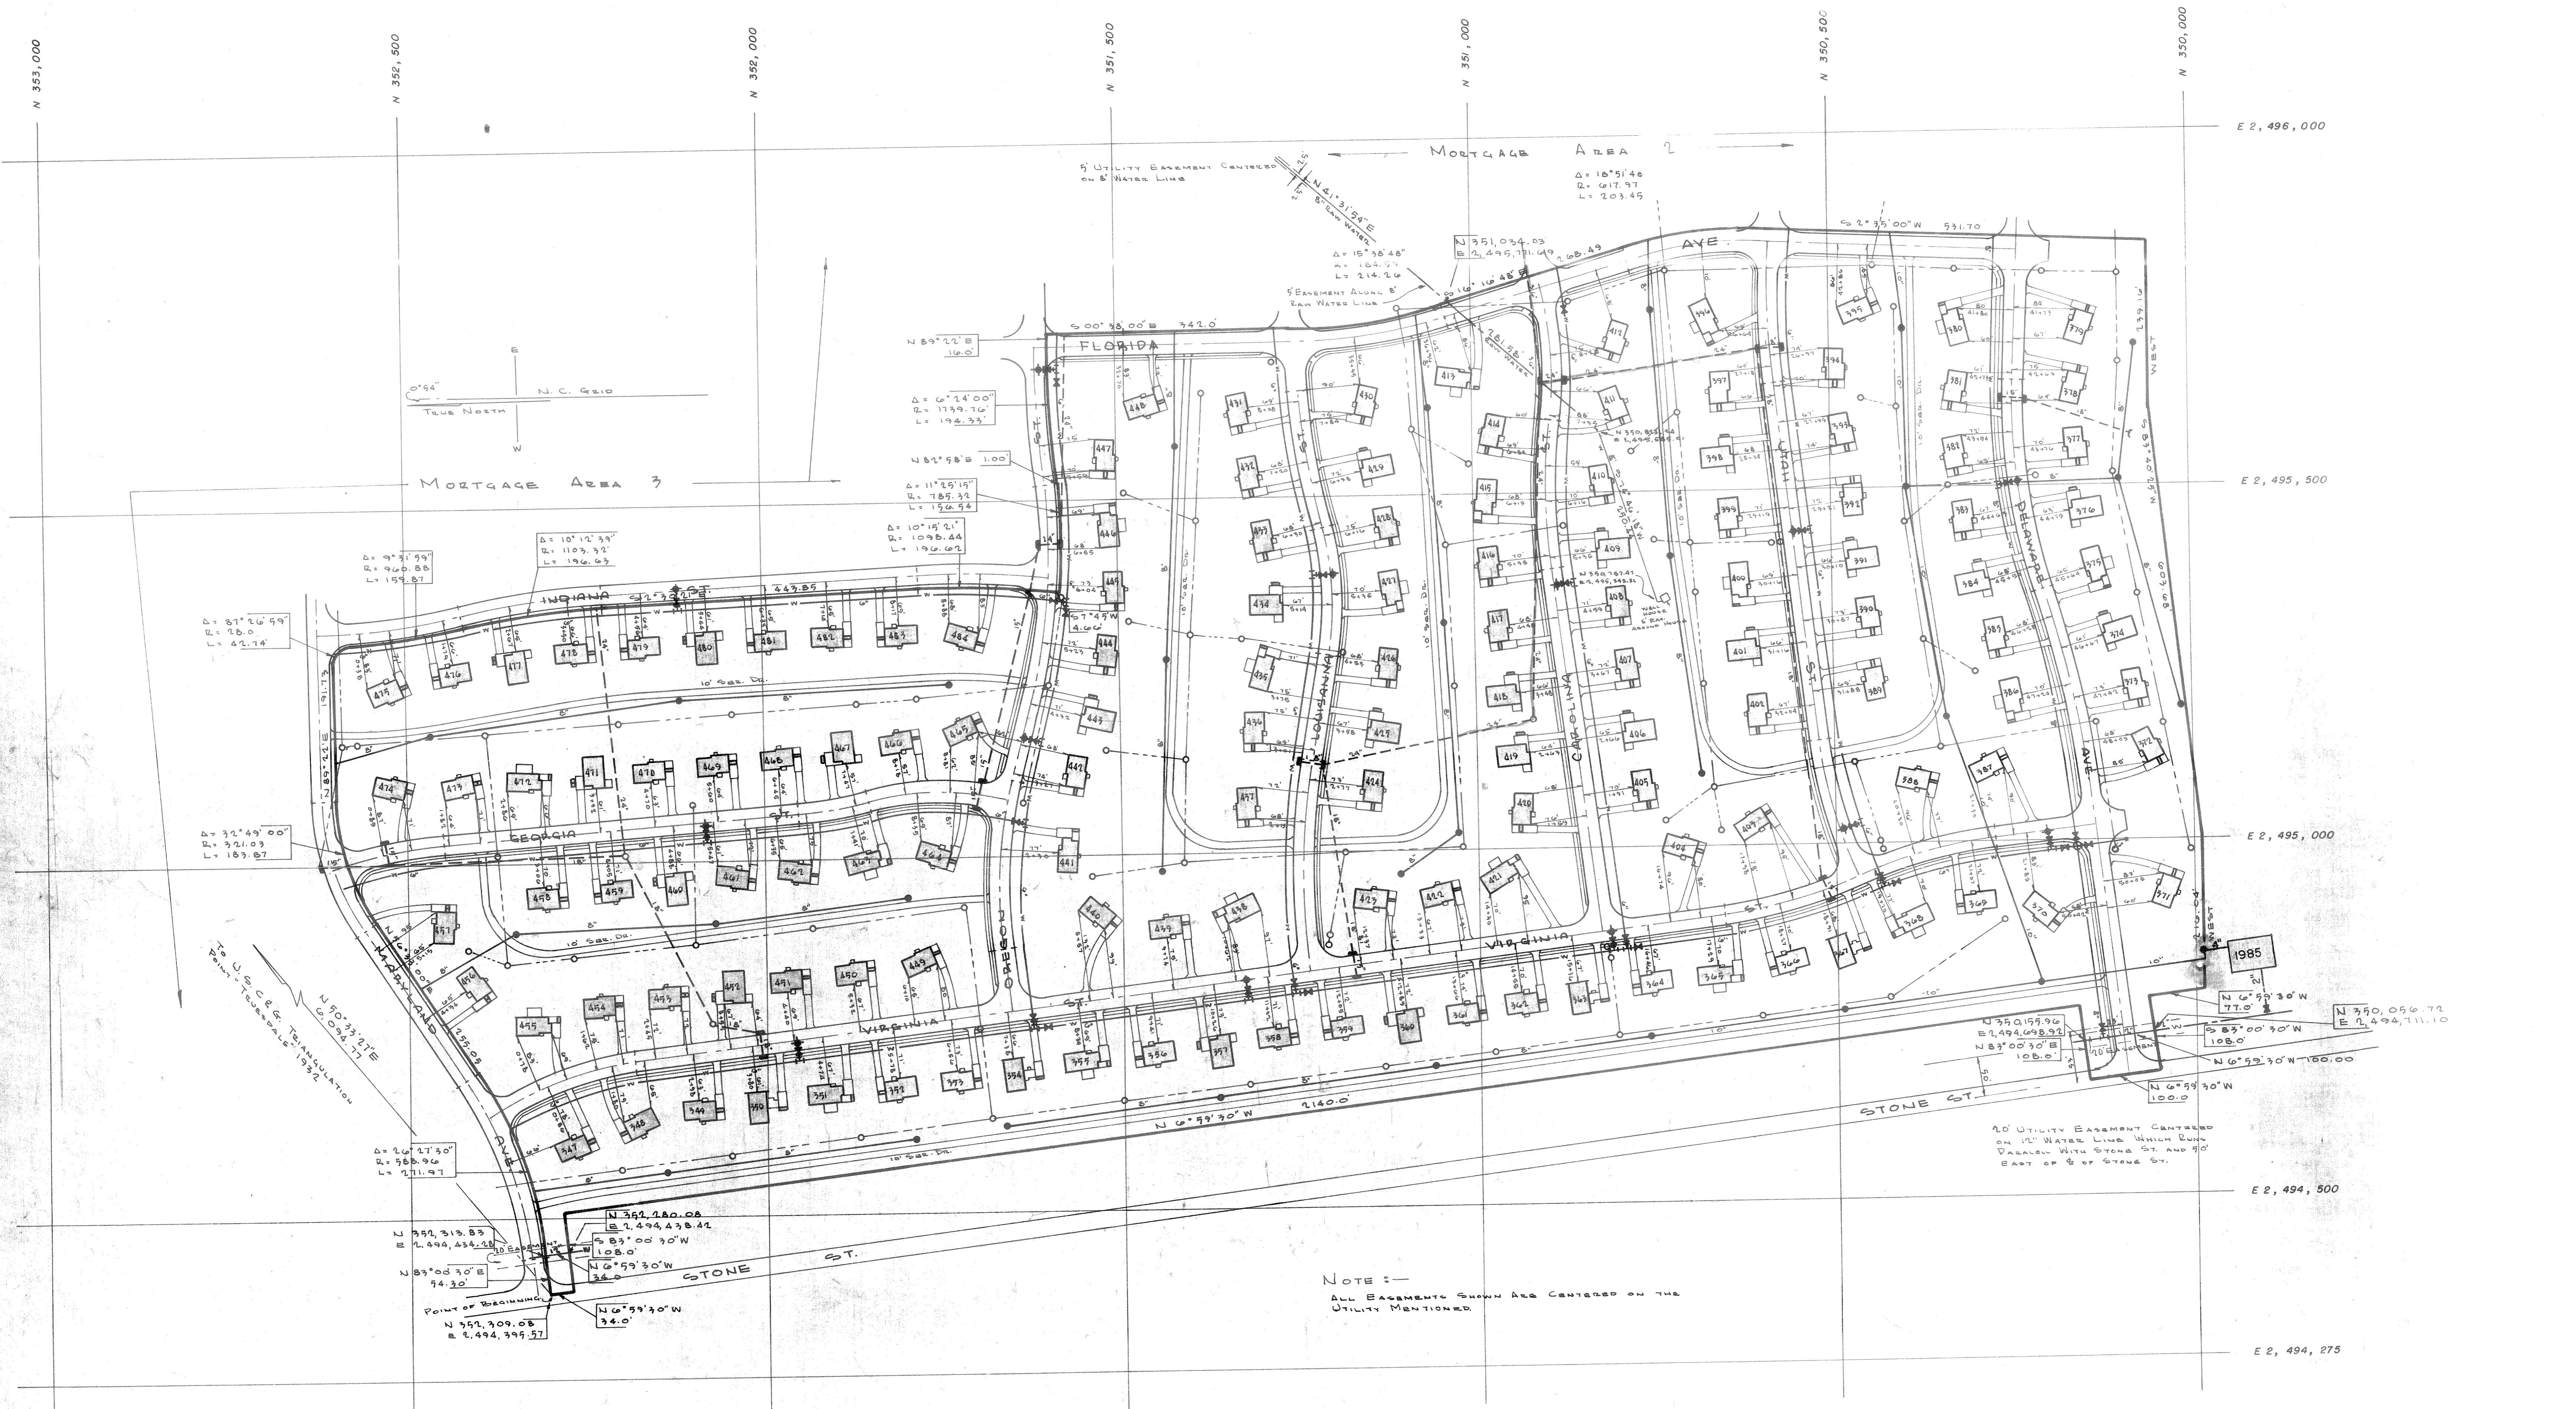

NOTES:-
 1. ALL DRIVEWAYS 10' WIDE AND ARE ASPHALT PAVED
 2. SERVICE DRIVEWAY 10' WIDE AND ARE ASPHALT PAVED
 3. ALL STREETS 28' WIDE - BACK 75' BACK OF CURB
 4. SIDEWALKS 4' WIDE; 4' BACK FROM TO SIDE DRIVEWAY

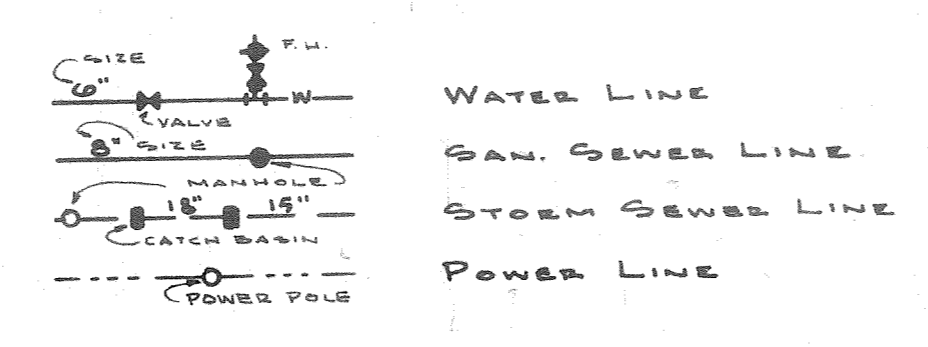

NOTE:-
 ALL EASEMENTS SHOWN ARE CENTERED ON THE UTILITY MENTIONED

AREA OF MORTGAGE AREA 1 = 57.89 ACRES

DATE: SEPT 28, 1961
 DRAWN BY: M. T. Hoblin
 CHECKED BY: J. A. Edwards
 N.C. REGISTRATION No. 2098



BOUNDARY AND UTILITY MAP		SCALE
PROJECT # 053-8103 MC #9		1" = 100'
FIRST CAMP LEJEUNE C. 45, 102		
CAMP LEJEUNE		
DATE	Mortgage Area	
SEPT 28, 1961	NBY (CH) 7757 & NBY (CH)	
DRAWN BY		
M. T. Hoblin		
CHECKED BY		
J. A. Edwards		
FILE		
	JOHN A. EDWARDS	
	CONSULTING P.E.	
	RALEIGH	

LEY MANOR RAW WATER LINE

526