


345

⊕ Curtiss Road

Ground Reservoir

Water Plant

DRIVE

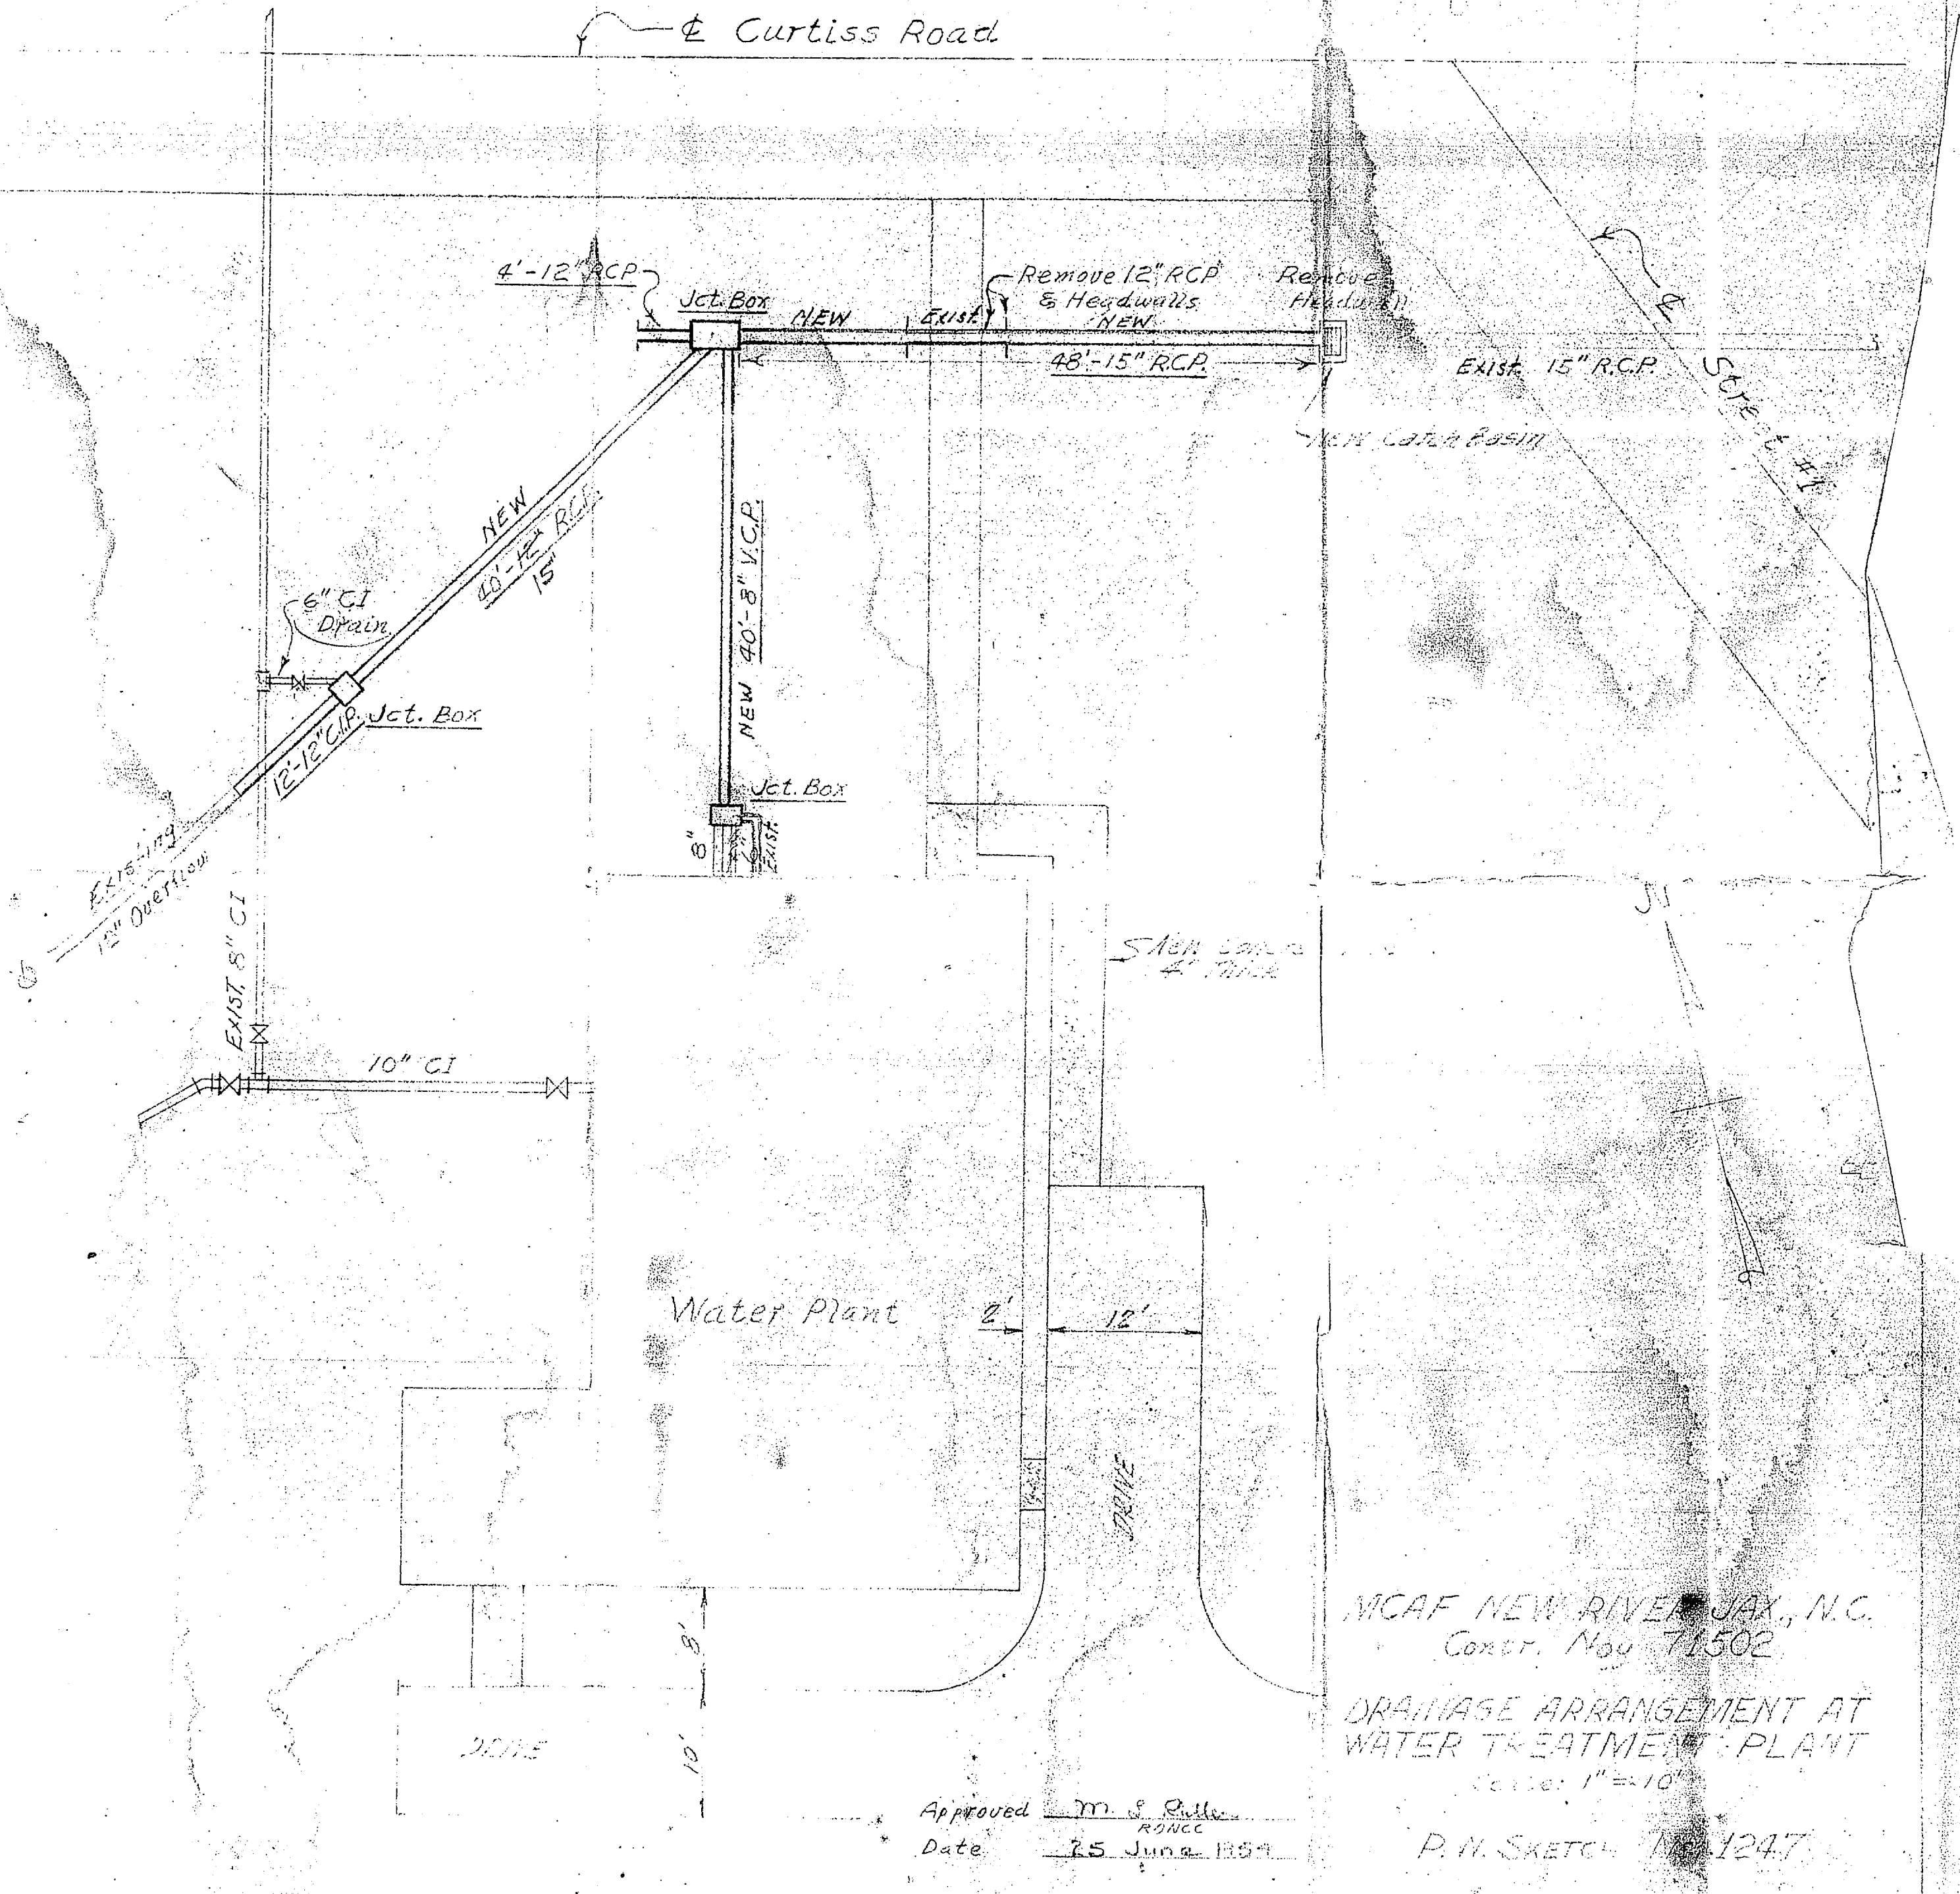

MCAF NEW RIVER JAX., N.C.
Contr. No. 71502

DRAINAGE ARRANGEMENT AT
WATER TREATMENT PLANT
Scale: 1" = 10'

Approved *M. S. Guller*
RDNCC
Date 25 June 1959

P. N. SKETCH No. 1247

