



LEGEND


[Solid Line] EXISTING STRUCTURE
 [Dashed Line] PROPOSED OR FUTURE STRUCTURE
 [Solid Line] EXISTING WATER MAIN
 [Dashed Line] PROPOSED OR FUTURE WATER MAIN
 [Line with 'RW'] EXISTING RAW WATER MAIN
 [Line with 'RW'] PROPOSED OR FUTURE RAW WATER MAIN

SYMBOLS

[Symbol] FIRE HYDRANT
 [Symbol] VALVE
 [Symbol] AIR RELEASE VALVE

Note: Future Utilities Designated Thus (F)

NEW RIVER

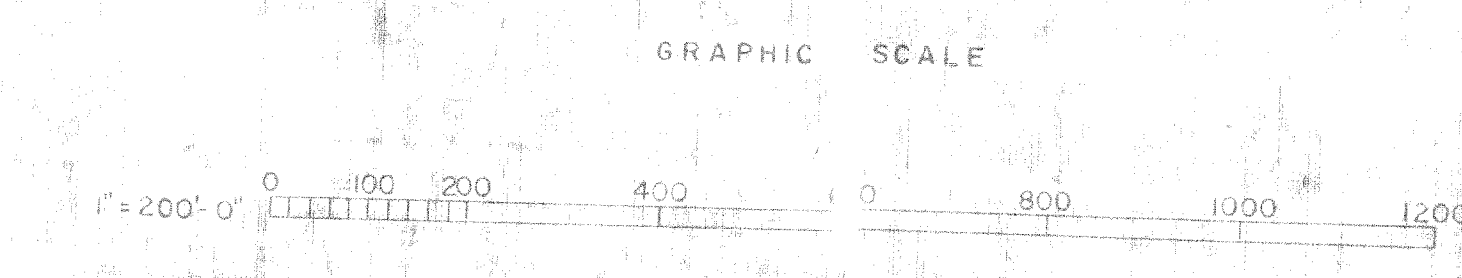

APPROVED FOR SHORE STATION DEVELOPMENT BOARD


APPROVED FOR BUREAU OF YARDS AND DOCKS

APPROVED FOR SPONSOR BUREAU OR OFFICE

APPROVED FOR LOCAL DEVELOPMENT BOARD

DATE

REVISION	DATE	APPD	DESCRIPTION	BY
P.W. DRAWING NO.				
DEPARTMENT OF THE NAVY BUREAU OF YARDS & DOCKS				
MARINE BARRACKS, CAMP LEJEUNE, N.C.				
MASTER SHORE STATION DEVELOPMENT PLAN				
PART IV - SECTION				
COURTHOUSE BAY AREA				
UTILITIES				
WATER DISTRIBUTION				
IN CHARGE				
APPROVED	DATE	SUBMITTED	DATE	SCALE GRAPHIC
COMMANDING GENERAL		STATION DEVELOPMENT BOARD		SHEET NO. Y & D NO.

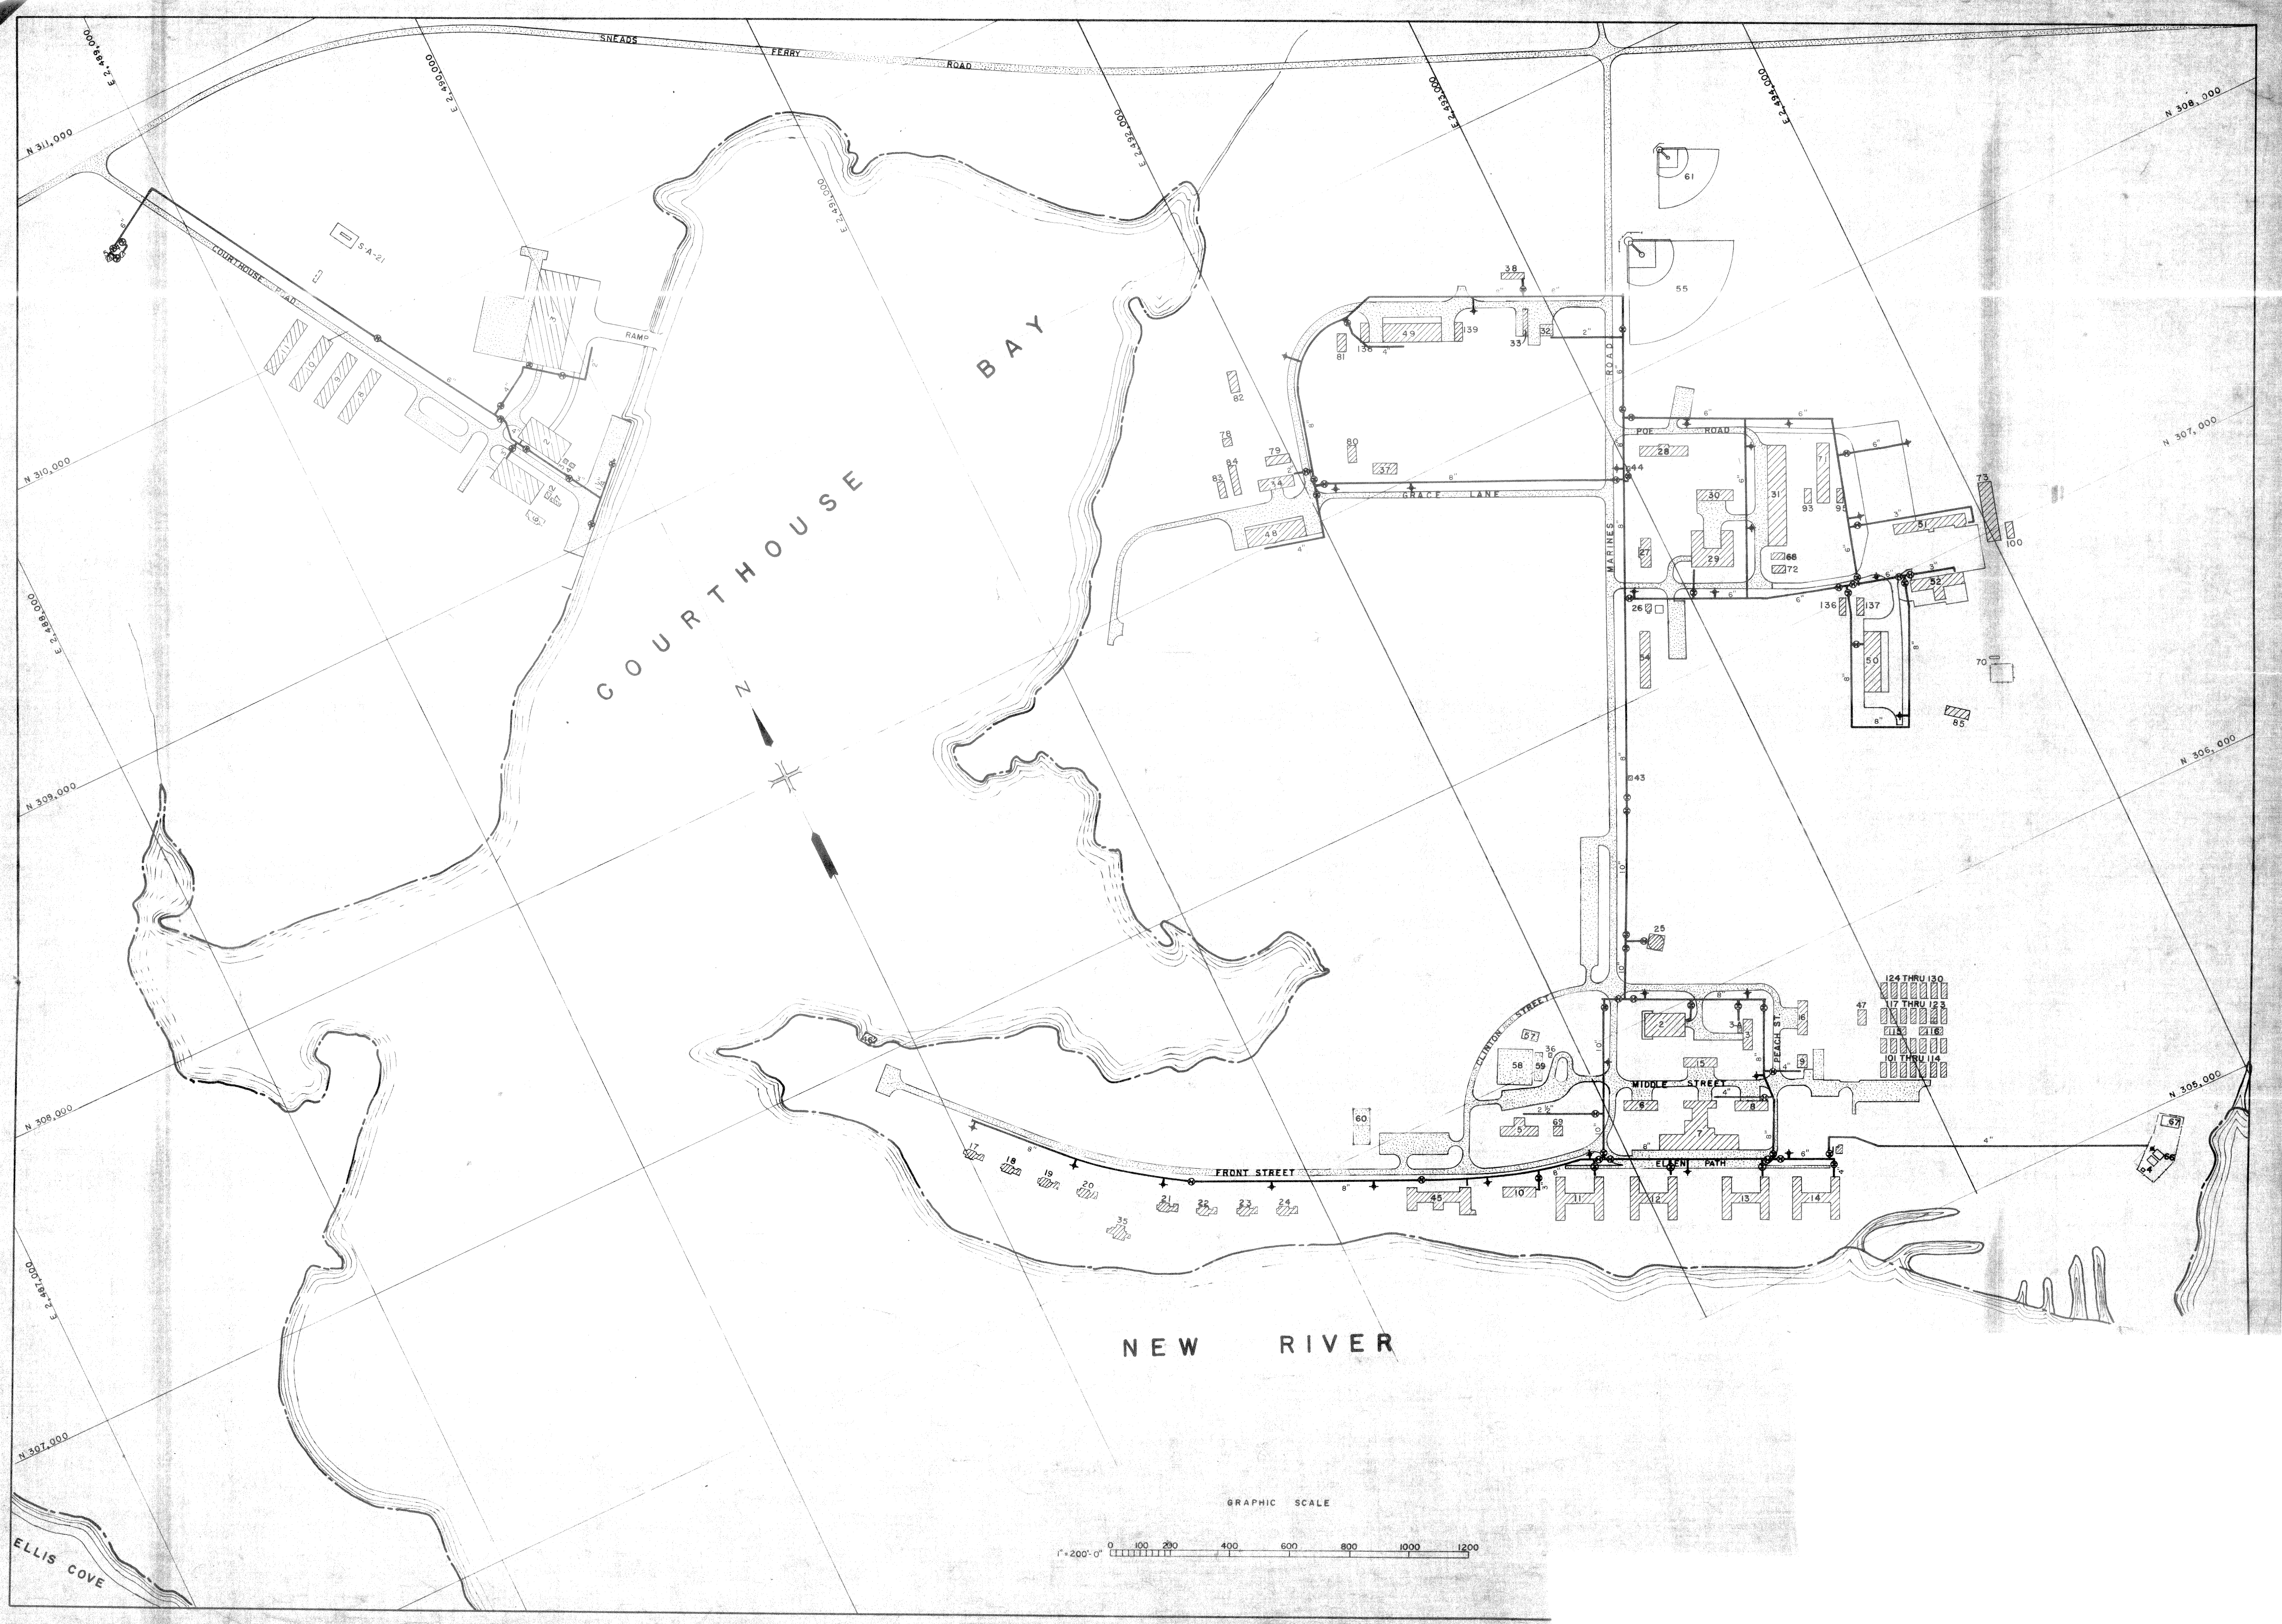

ELLIS COVE

