
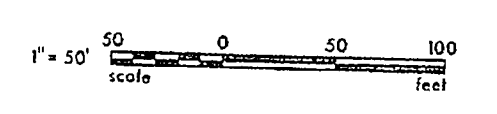
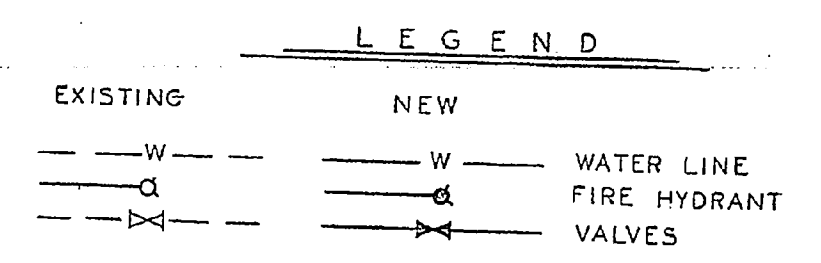


REVISIONS		
SYN	DESCRIPTION	DATE APPROVED

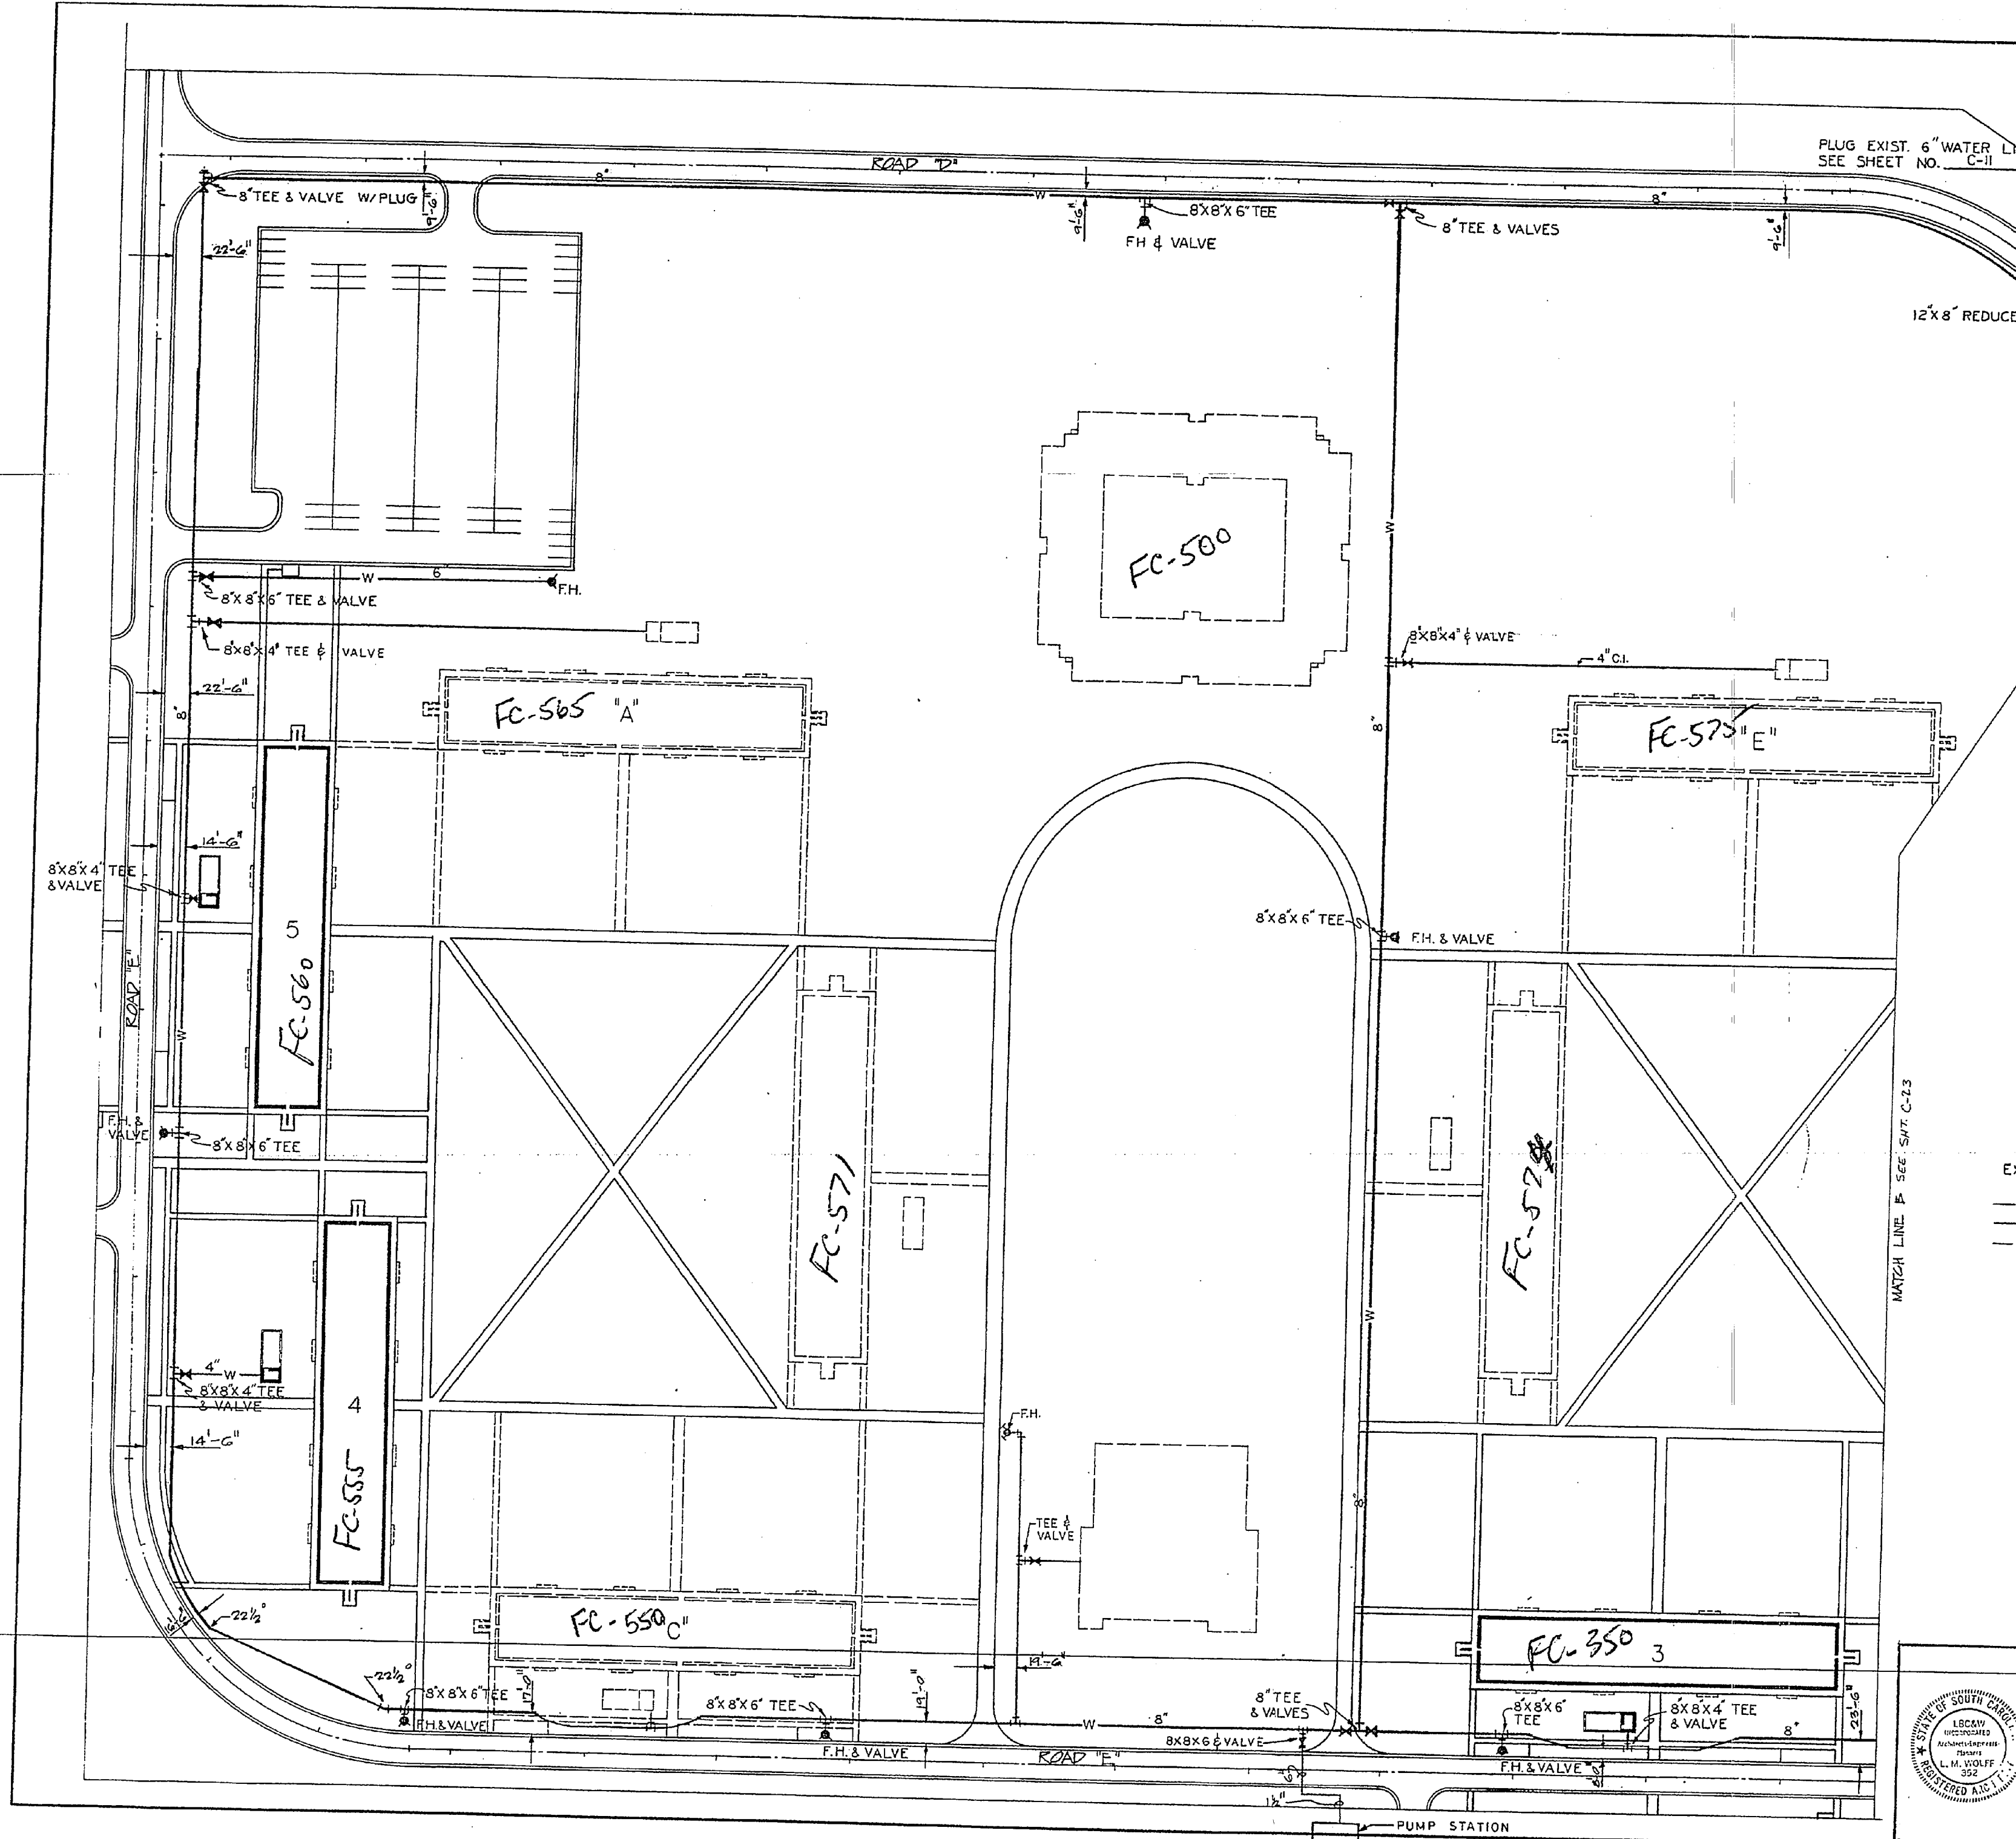

REVISIONS
JUL 20 1978
DRAWING

C-22	
LSCAW SOUTH CAROLINA ARCHITECTS/ENGINEERS/PLANNERS COLUMBIA, S. C.	
DEPARTMENT OF THE NAVY NAVAL FACILITIES ENGINEERING COMMAND ATLANTIC DIVISION	
NAVAL STATION NORFOLK VIRGINIA MARINE CORPS BASE CAMP LEJEUNE, NORTH CAROLINA BEQ, FRENCH CREEK AREA WATER DISTRIBUTION	
DES. CH. L. M. WOLFF PROJ. MGR. G. A. WILSON SUBMITTED BY: <i>Horace O. Brumwell</i> DATE: 4/1/78 PRINCIPAL EFD: <i>W. J. ...</i> DATE: APR 1978 APPROVED: <i>...</i> FOR EFD FOR COMMANDER NAVFAC	SIZE: F CODE IDENT NO: 80091 NAVFAC DRAWING NO: 4026548 CONTR. CONTR. NO: N62470-74-B-1027 SPEC. 05-74-1027 SHEET 23 OF 22 EFD DWS. NO.

100

100

100

100

100